


DUBLIN HARBOUR

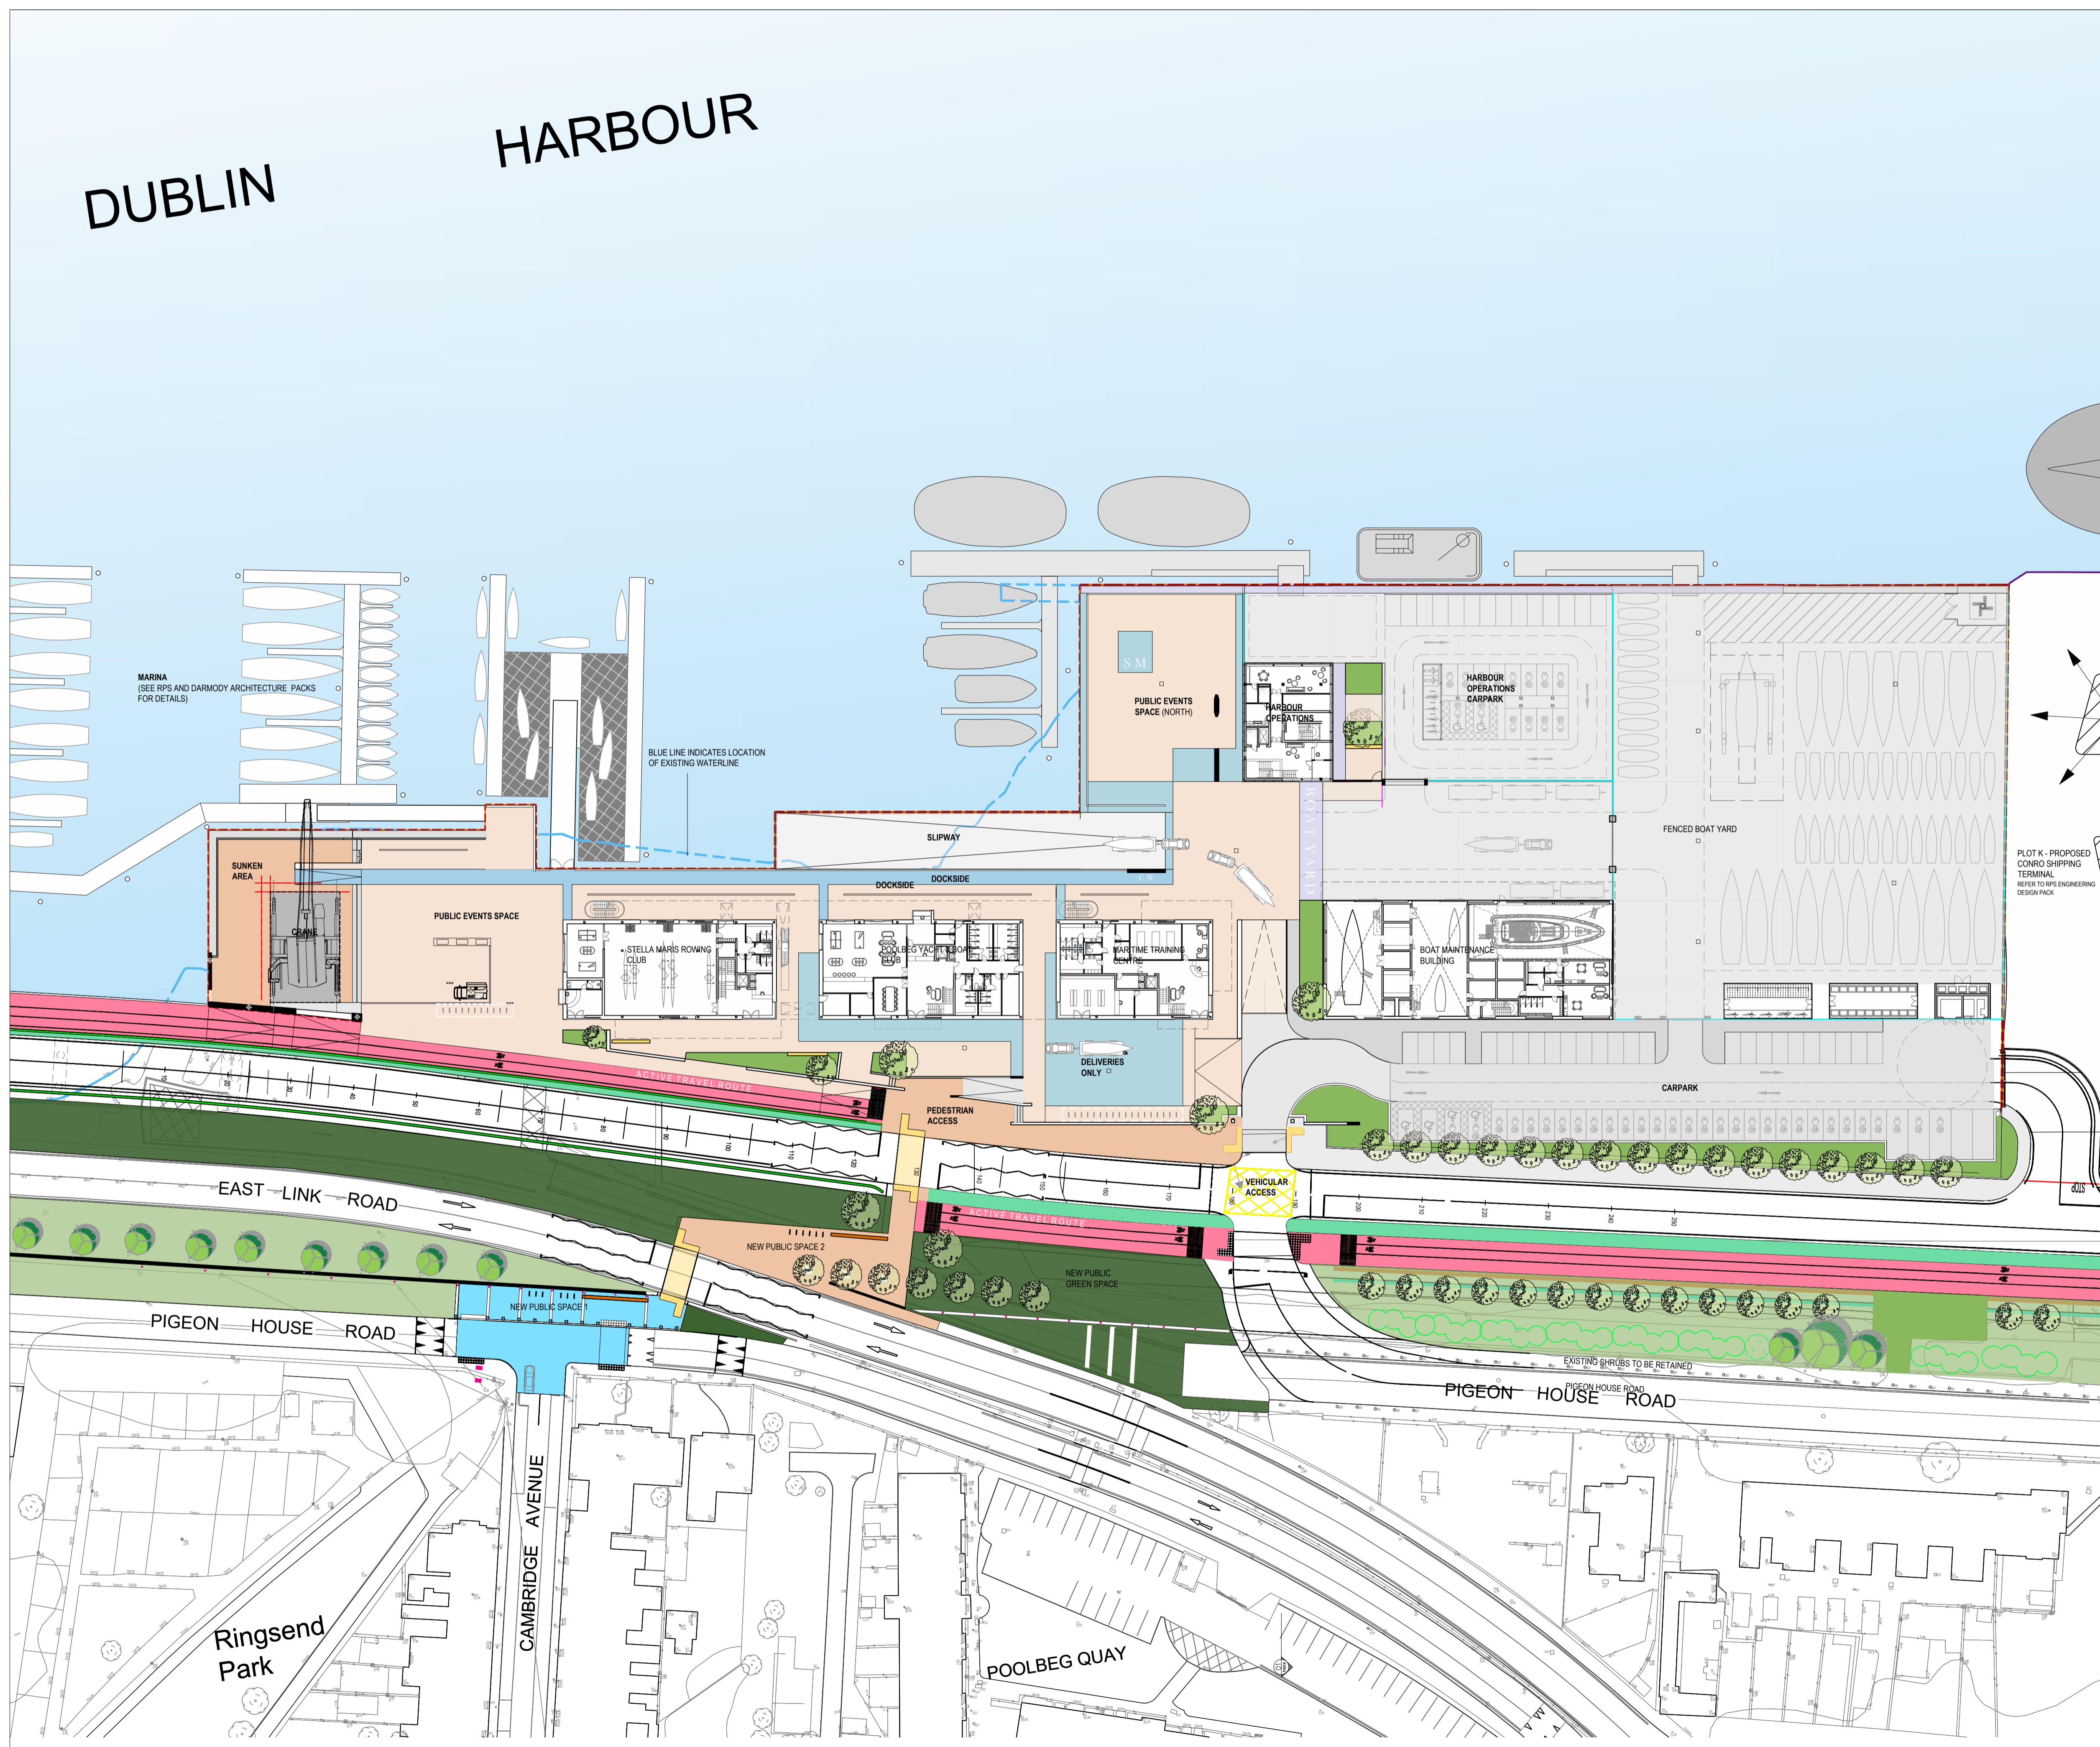


- SITE BOUNDARY
- LEGEND: HARD LANDSCAPE, EXISTING**
- EXISTING CONCRETE SURFACE
- LEGEND: HARD LANDSCAPE, PROPOSED**
- COBBLE STONE
- CONCRETE FOOTPATH
- ACTIVE TRAVEL SURFACE (COLOUR TO MATCH DARMODY ARCHITECTURE COLOUR I.E. STANDARD CYCLE WAY COLOUR)
- NATURAL STONE TYPE 1
- NATURAL STONE TYPE 2 (COBBLE)
- NATURAL STONE TYPE 3 (FEATURE SLABS AND EDGING)
- TACTILE SLABS
- NEW LINE OF METAL RAILINGS
- LEGEND: SOFT LANDSCAPE, PROPOSED**
SEE DRAWING 33-P-002 FOR INFORMATION
- MIXED PLANTING
- LOW GROUNDCOVER
- ATR PLANTING
- NEW TREES (tags: 3.1, 3.2, 3.3, 3.4 etc.) (Trees not tagged, represent new trees in Active Travel Route pack)
- LEGEND: SOFT LANDSCAPE, EXISTING**
- EXISTING GREEN SPACE (NO WORKS)
- EXISTING TREES
- EXISTING SHRUBS TO BE RETAINED

ISSUE	Date	Description
11/07/2024	ISSUED FOR PLANNING	

REVISIONS	Date	By	Description
A			

PLANNING

figured dimensions only to be used do not scale from drawing all dimensions to be checked on site with the architect to be notified of any discrepancies. all copyright reserved

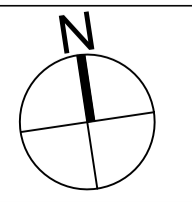

PROJECT	3FM-PROJECT	Dwg. Title	MARITIME-VILLAGE: PROPOSED-LANDSCAPE-MASTERPLAN
CLIENT	DUBLIN-PORT-COMPANY	DRN/CKD	FM/JS
Job No.	2212	Dwg. No.	33-P-001
Scale	1:500@A1	Date	11.11.22

TTT - thirtythreetrees	77 MERRION SQUARE, DUBLIN 2	+ 353.1.507 9161
telephone		office@thirtythreetrees.com
e-mail		www.thirtythreetrees.com
website		