


# DUBLIN HARBOUR

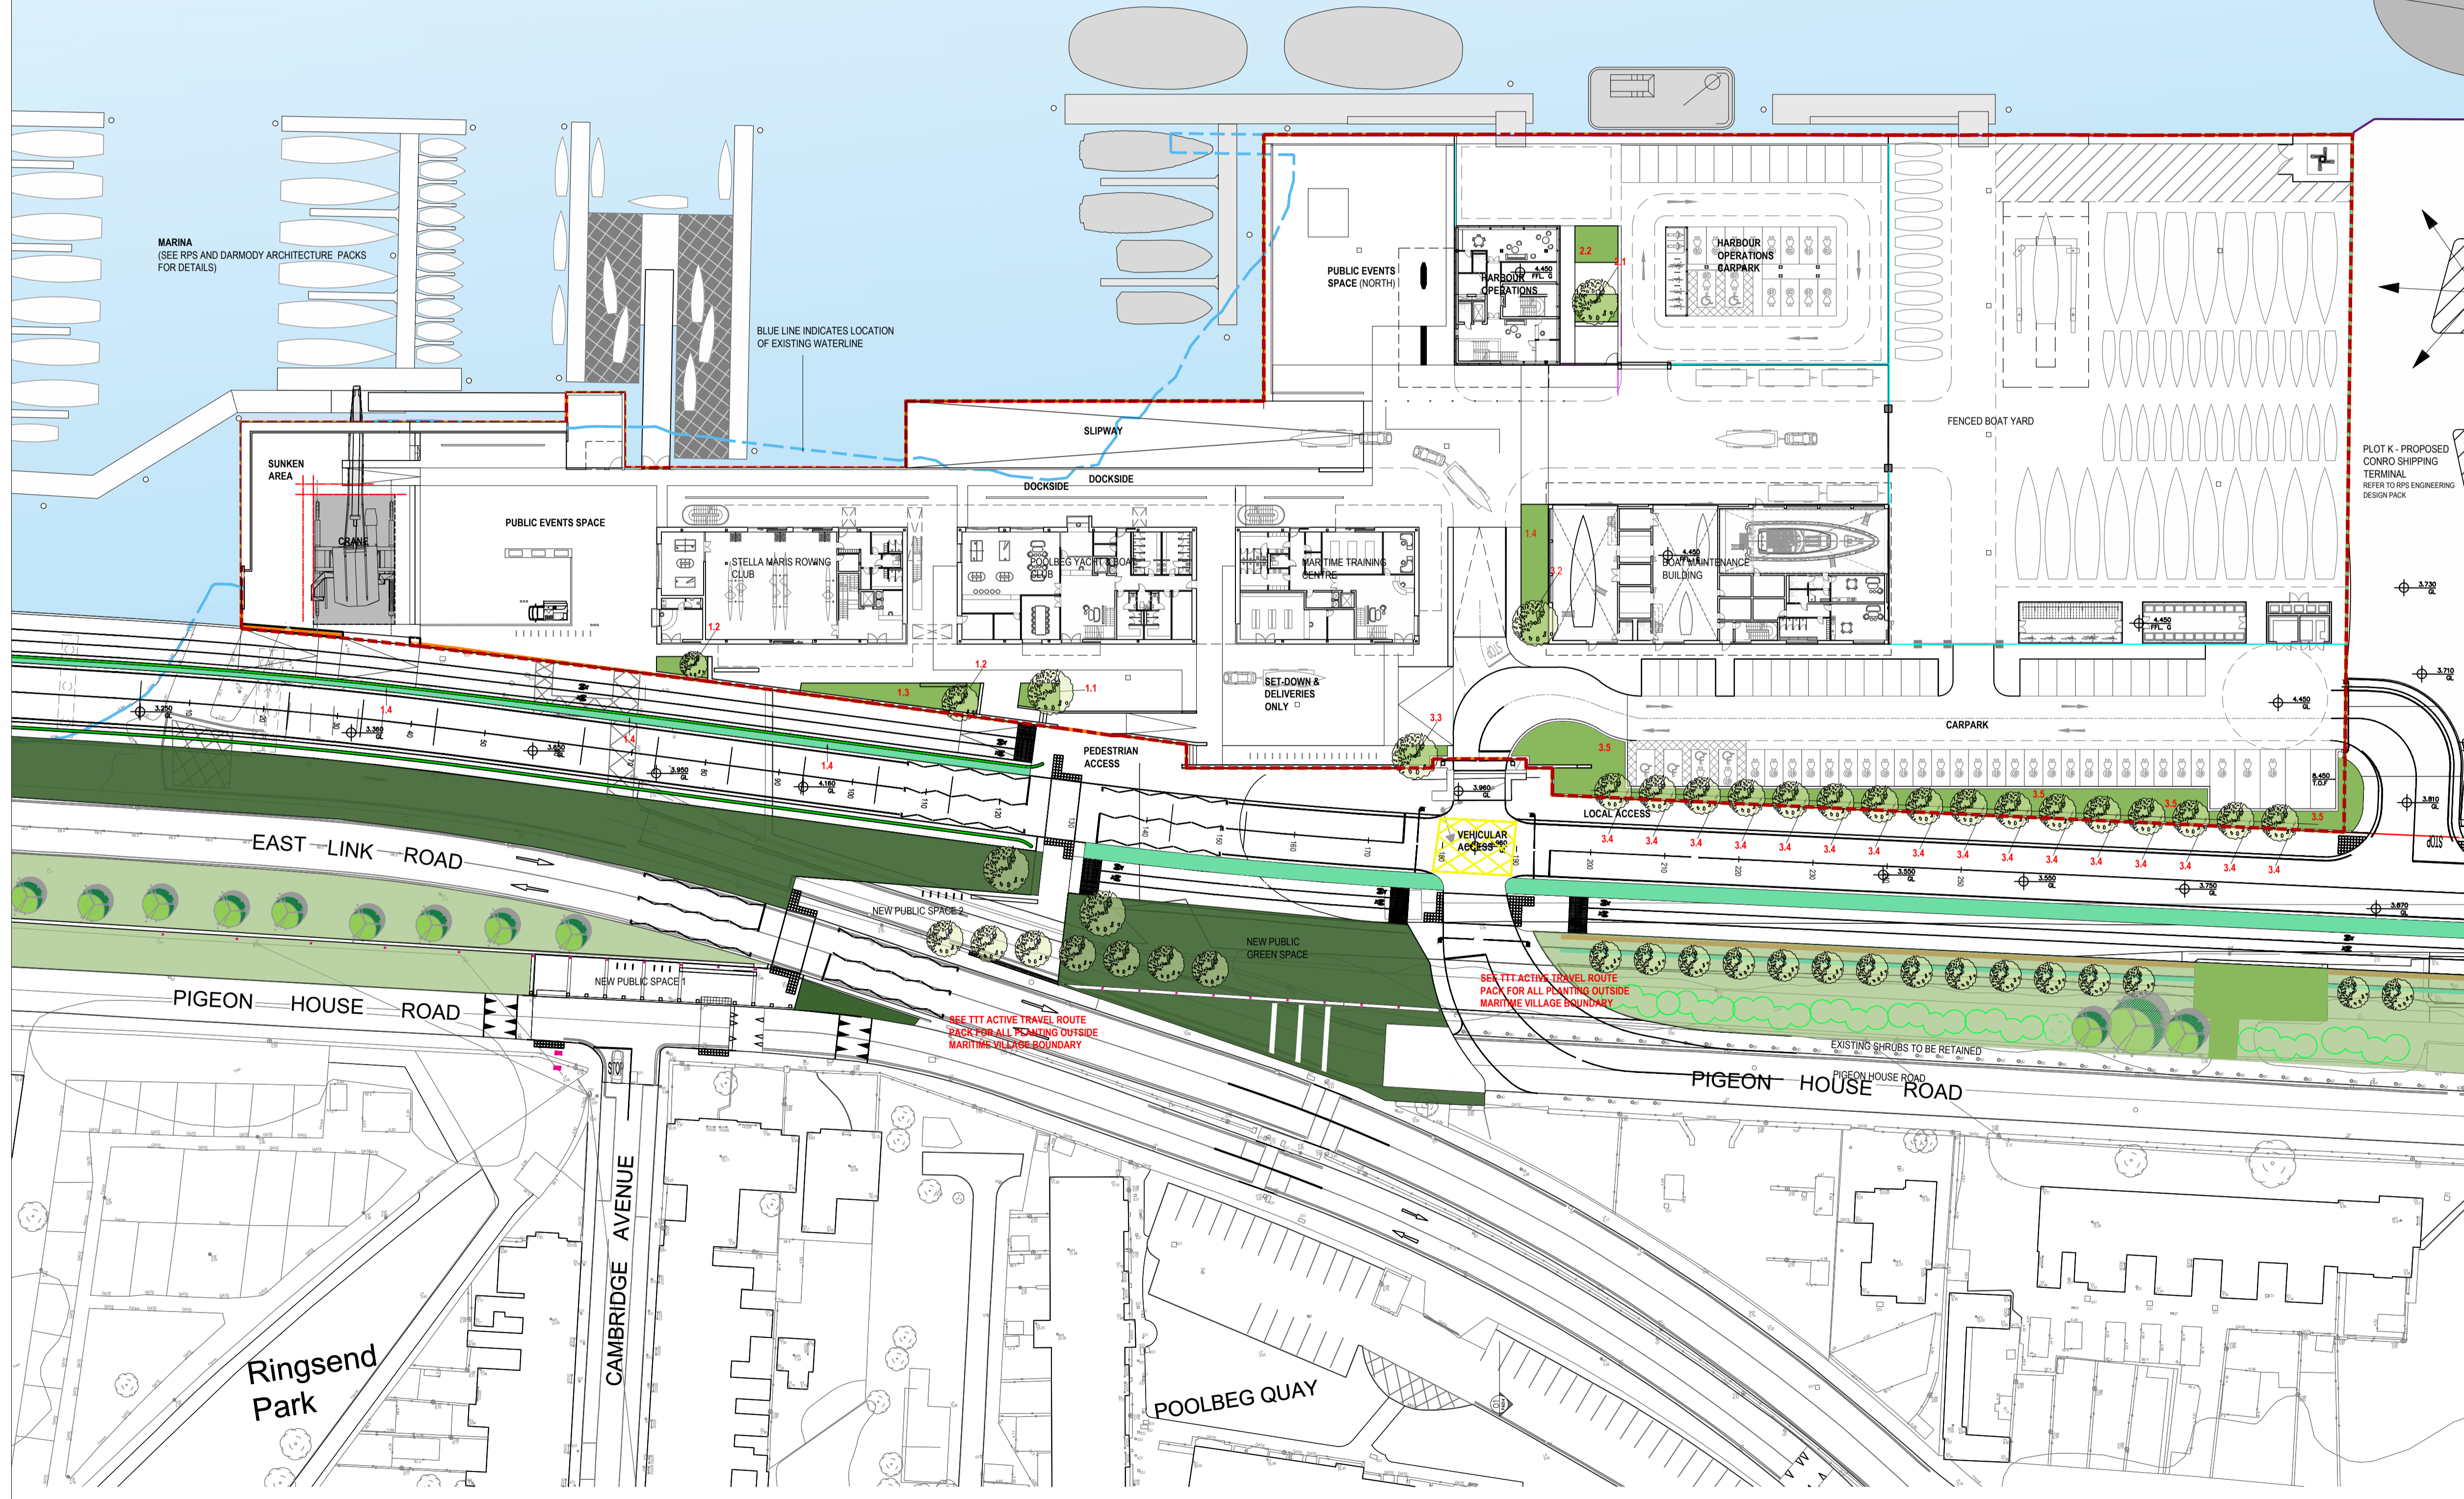

- LEGEND: SOFT LANDSCAPE, PROPOSED**
- MIXED PLANTING
  - LOW GROUND COVER
  - ATR PLANTING
  - NEW TREES (tags: 3.1, 3.2, 3.3, 3.4 etc.) (Trees not tagged, represent new trees in Active Travel Route pack)
- LEGEND: SOFT LANDSCAPE, EXISTING**
- EXISTING GREEN SPACE (NO WORKS)
  - EXISTING TREES
  - EXISTING SHRUBS TO BE RETAINED

**PLANT SCHEDULE**

	PLANTS	SIZE	QTY.
<b>1.0 MARITIME VILLAGE:</b>			
Trees:	1.1 Pinus sylvestris	5-6m (CS)	1
	1.2 Acer campestre 'Ekenik'	30-35cm g (CS)	1
Swale planting:	1.3 Salix purpurea 'Nana'	100cm	3/sq.m
	Carex pendula	2-3L	mix @ 9/sq.m
	Luzula nivea 'Lacius'	2-3L	
	Osmundo regalis	2-3L	
	Polystichum setiferum	2-3L	
	Zantedeschia aethiopica	2-3L	
Groundcover:	1.4 Pachysandra terminalis	2-3L	11/sq.m
<b>2.0 HARBOUR OPERATIONS:</b>			
Trees:	2.1 Quercus cerris	25-30cm g (CS)	1
Groundcover:	2.2 Anemonehebe lessoniana	2-3L	7/sq.m
<b>CARPARK:</b>			
Trees:	3.1 Pinus sylvestris or nigra	5-6m (CS)	1
	Ulmus dodonensis	25-30cm g	1
	Prunus avium 'Plena'	25-30cm g	1
	Tilia cordata 'Greenspire'	20-25cm g	17
Groundcover:	3.5 Luzula nivea 'Lacius'	2-3L	11/sq.m


ISSUE	Date	Description
11/07/2024	ISSUED FOR PLANNING	

REVISIONS	Date	By	Description
A			

## PLANNING

figured dimensions only to be used do not scale from drawing all dimensions to be checked on site with the architect to be notified of any discrepancies. all copyright reserved

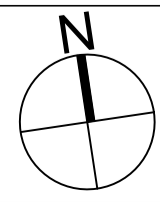

PROJECT	3FM-PROJECT	Dwg. Title	MARITIME-VILLAGE: PROPOSED-PLANTING-PLAN
CLIENT	DUBLIN-PORT-COMPANY	DRN/CKD	FM/JS
Job No.	2212	Dwg. No.	33-P-002
Scale	1:500@A1	Date	11.11.22

TTT - thirtythreetrees	
77 MERRION SQUARE, DUBLIN 2	
telephone	+ 353.1.507 9161
e-mail	office@thirtythreetrees.com
website	www.thirtythreetrees.com