


01. ELEVATION, ATR MERGE, WEST CORNER OF SITE, Scale 1:100

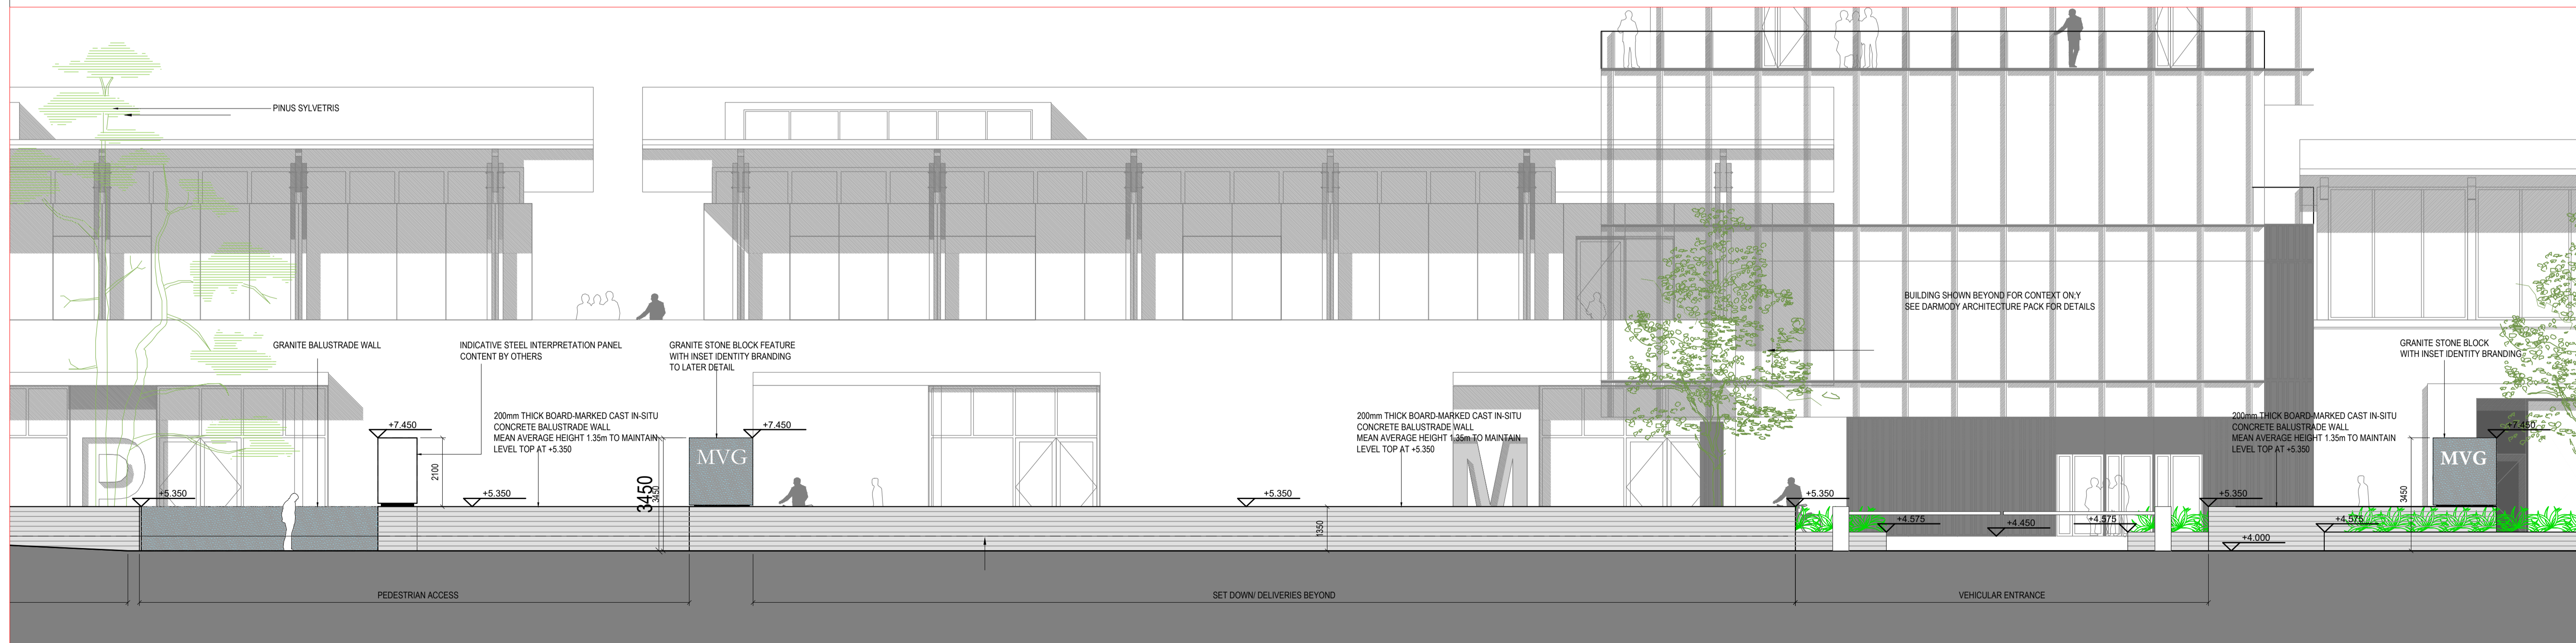

02. ELEVATION, PEDESTRIAN & VEHICULAR ENTRANCES, Scale 1:100

ISSUE				PLANNING	figured dimensions only to be used do not scale from drawing all dimensions to be checked on site with the architect to be notified of any discrepancies. all copyright reserved	PROJECT	3FM-PROJECT	Dwg. Title	MARITIME-VILLAGE: PROPOSED-SOUTH-BOUNDARY-ELEVATION-1:100	TTT - thirtythreetrees	
	11/07/2024	ISSUED FOR PLANNING	REF/ISSUES			CLIENT	DUBLIN-PORT-COMPANY	DRN/CKD	FMJS	77 MERRION SQUARE, DUBLIN 2	telephone + 353.1.507.9161
	Date	Description	Date			By	Description	Dwg. No.	33-P.202	e-mail	office@thirtythreetrees.com
					Scale	1:100@A1	Date	12.06.23	website	www.thirtythreetrees.com	