




01. SECTION 01, WEST QUAY WALL

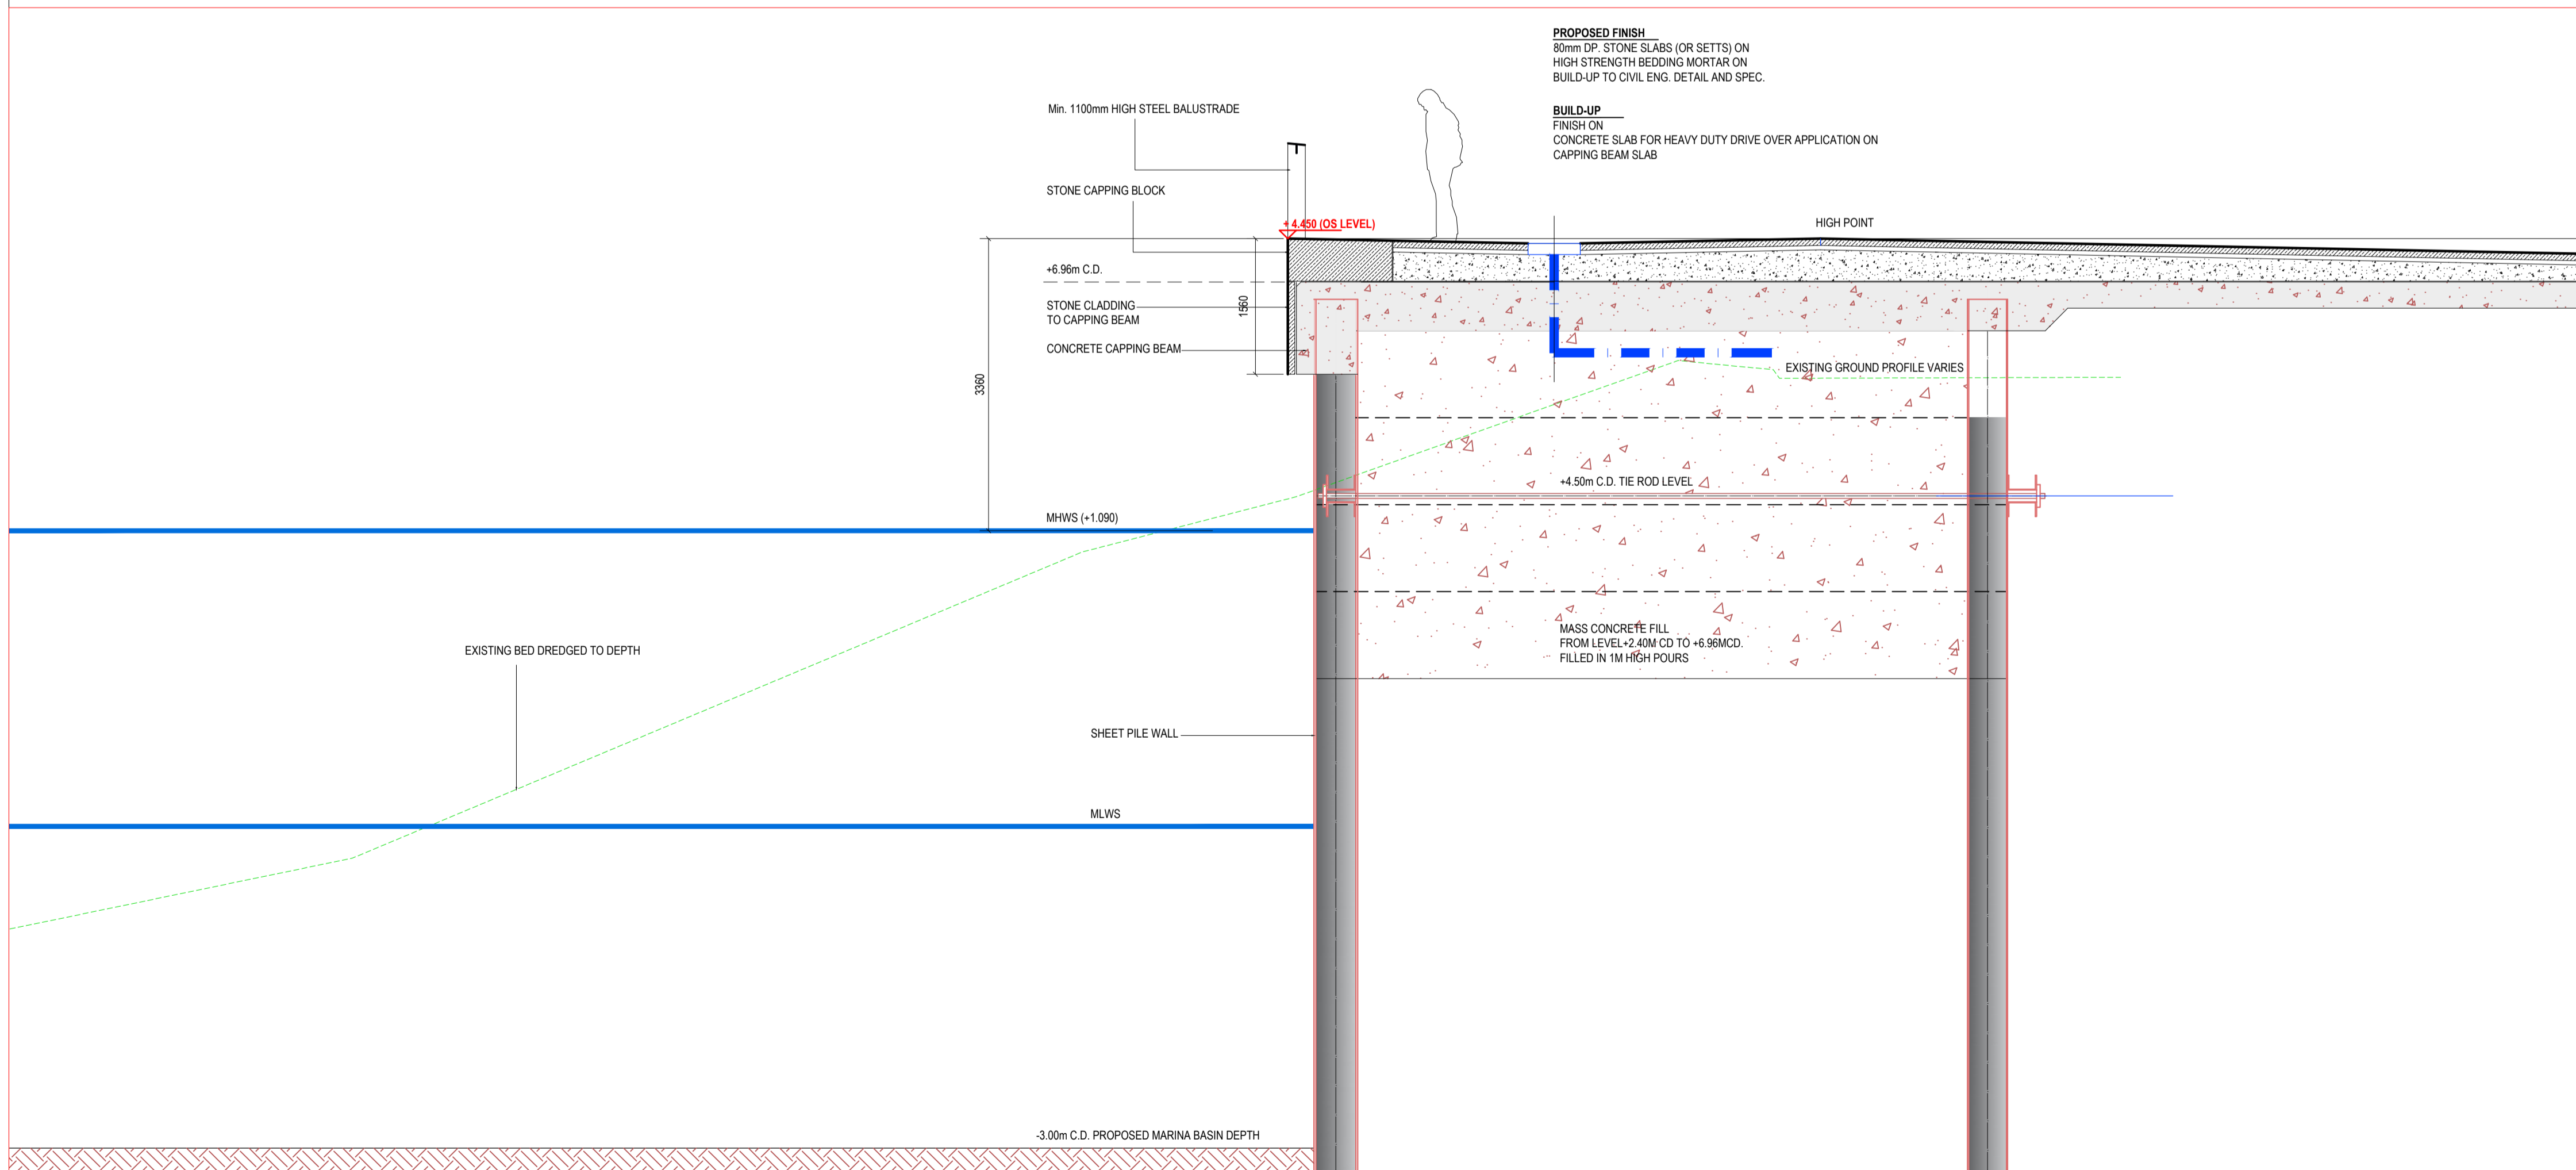

02. SECTION 02, DOCKSIDE, QUAY WALL

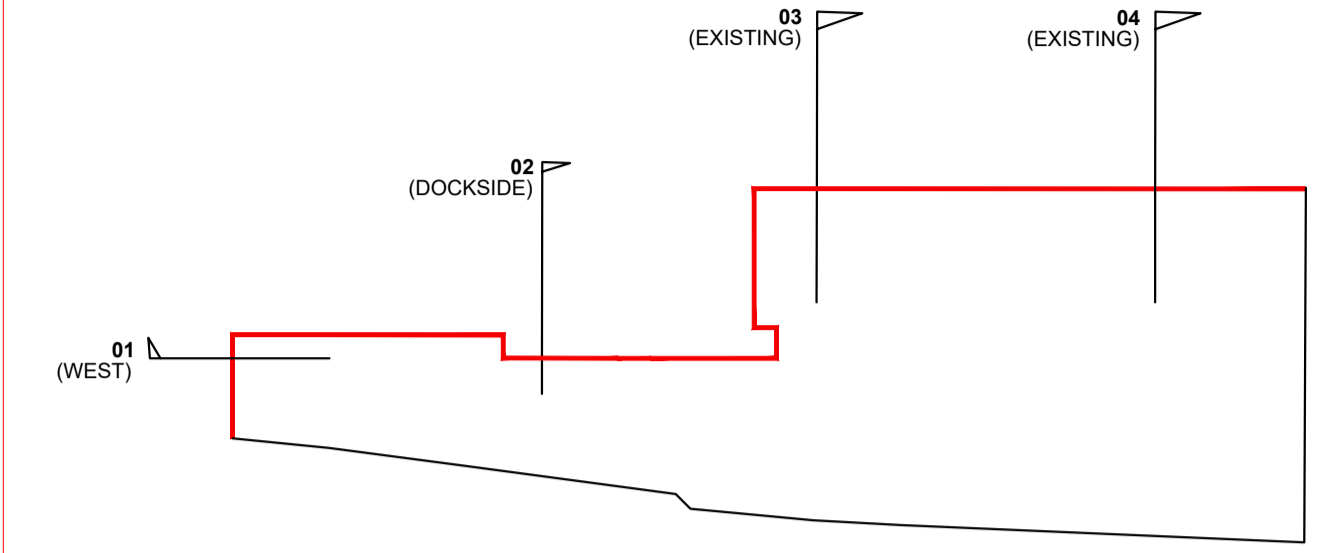

SECTIONS KEY, Scale 1:1000

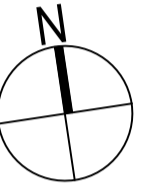

ISSUE	DATE	DESCRIPTION	REVISED	DATE	BY	DESCRIPTION
			A			

PLANNING

figured dimensions only to be used
do not scale from drawing
all dimensions to be checked on site
with the architect to be notified of any
discrepancies. all copyright reserved

PROJECT	Dwg. Title	MARITIME-VILLAGE:	TTT - thirtythreetrees
3FM-PROJECT	PROPOSED-QUAY-WALL-SECTIONS-1-&2	77 MERRION SQUARE, DUBLIN 2	
CLIENT	DR/CKD	FM/JS	telephone + 353.1.507.9161
DUBLIN-PORT-COMPANY	2212	33-P-300	e-mail office@thirtythreetrees.com
Job No.	Scale	Date	website www.thirtythreetrees.com
2212	1:50@A1	23.05.23	