




01. SECTION 03, QUAY WALL, (EXISTING)

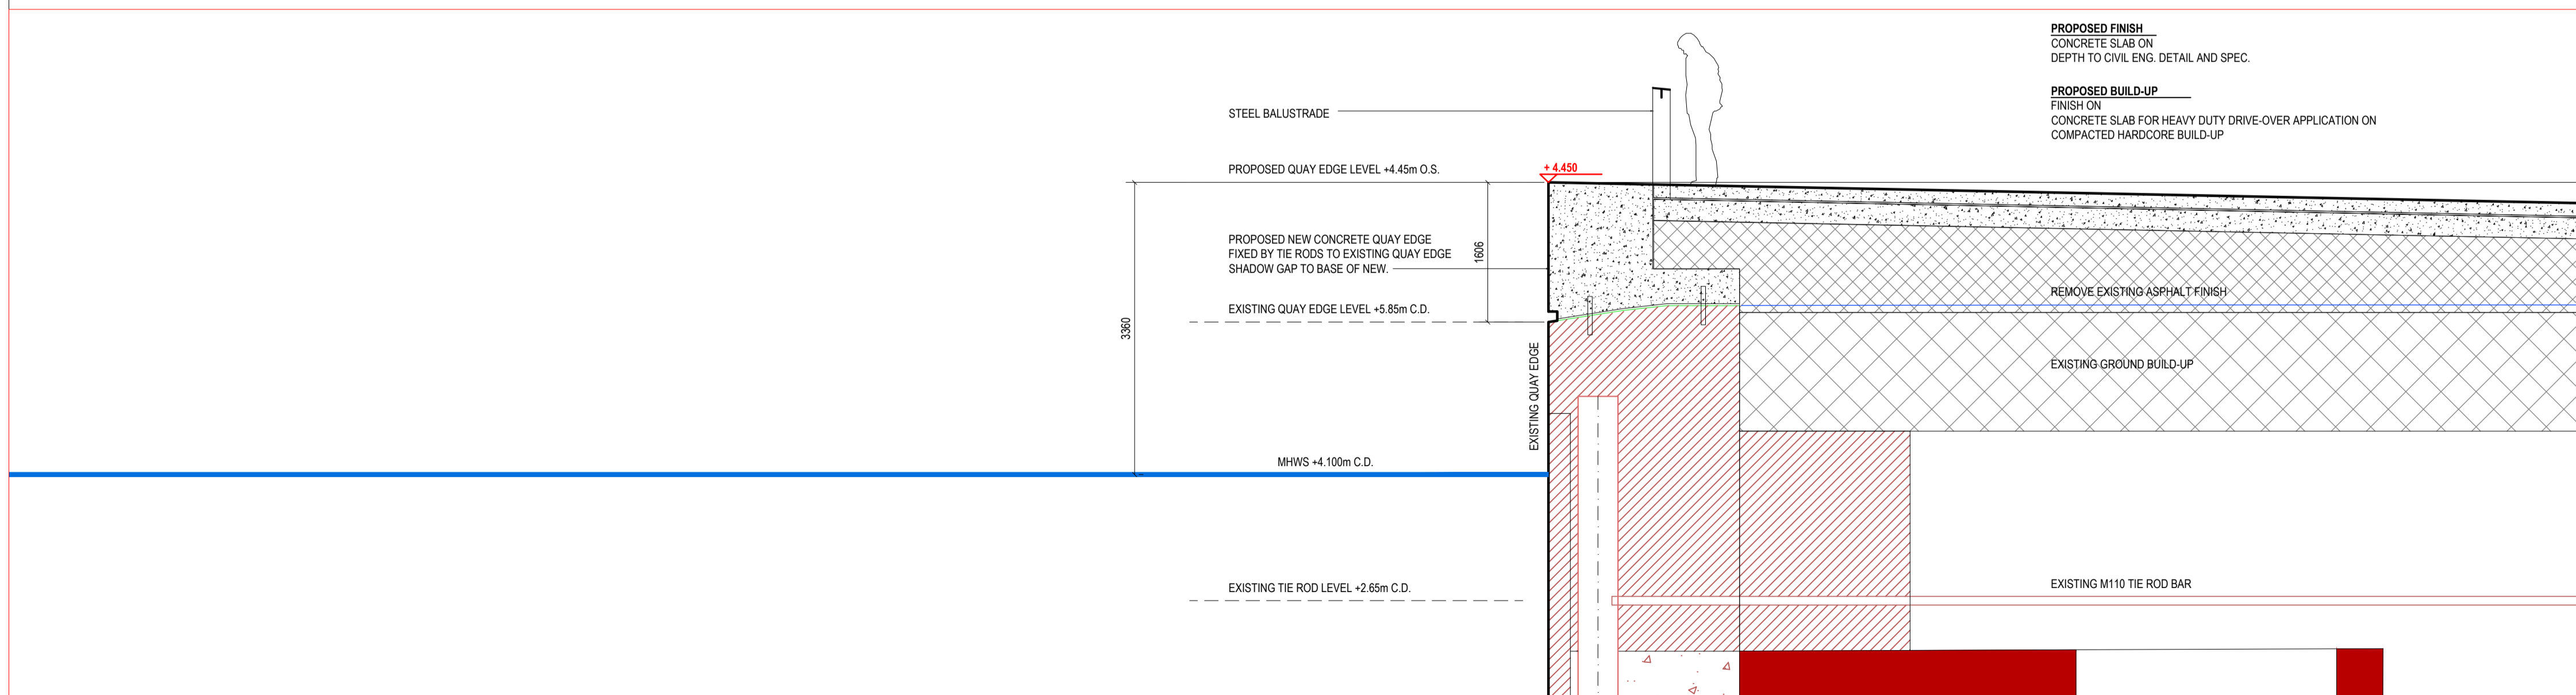

02. SECTION 04, QUAY WALL, (EXISTING)

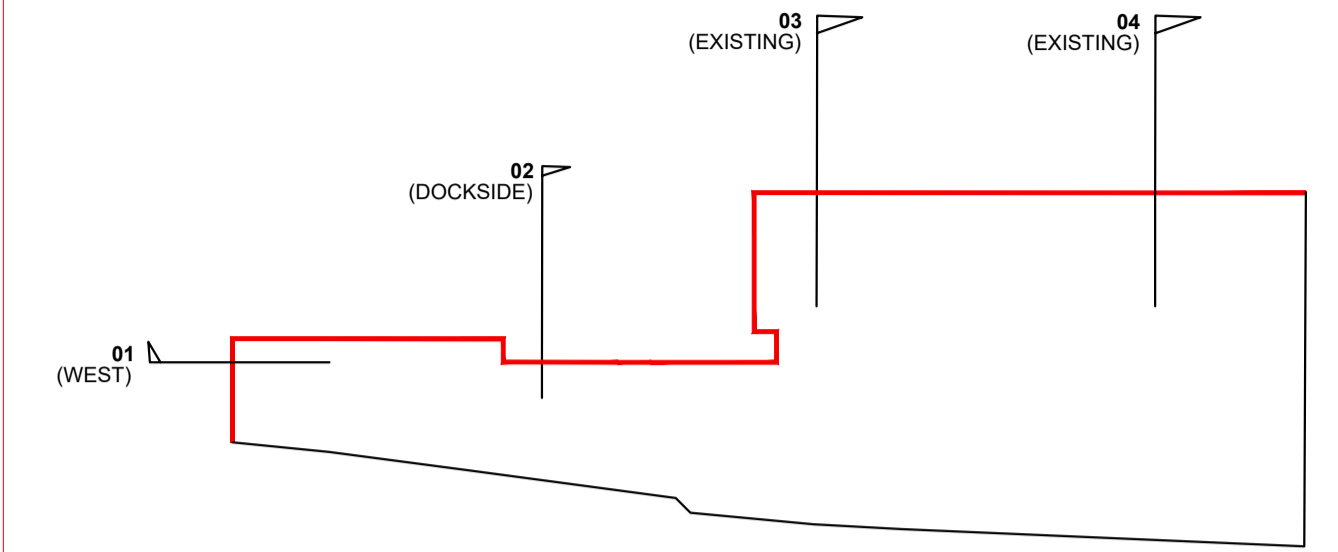

SECTIONS KEY, Scale 1:1000

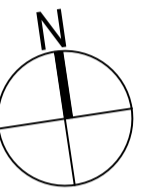

ISSUE	NO.	DATE	DESCRIPTION	BY	DATE	DESCRIPTION

PLANNING

figured dimensions only to be used do not scale from drawing all dimensions to be checked on site with the architect to be notified of any discrepancies. all copyright reserved

PROJECT	3FM-PROJECT	Dwg. Title	MARITIME-VILLAGE: PROPOSED-QUAY-WALL-SECTIONS-3&4
CLIENT	DUBLIN-PORT-COMPANY	DRN/CKD	FMJS
Job No.	2212	Dwg. No.	33-P-301
Scale	1:50@A1	Date	23.05.23

TTT - thirtytrees	77 MERRION SQUARE, DUBLIN 2	+ 353.1.507 9161
telephone		
e-mail	office@thirtytrees.com	
website	www.thirtytrees.com	