


Overall Key Plan showing Location of Ro-Ro Terminal (Area K) [1:25000]

Ro-Ro Container Terminal (Area K)			
Ref.	Structure Description	Approx. Dimensions from 2020 Topographic Survey	Gross Floor Area to be Demolished
26-8	1 Storey Porta-Cabin	14.9m x 10.5m with 2.1m x 2.5m Entrance Area	172.7m ²
K1	2-Storey Peel Ports Modular Portacabin	14m x 18.25m	476.6m ²
K2	2-Storey Portacabin w/ 1-Storey Extension	29.5m x 4m with 29.5m x 4m Extension	533.0m ²
K3	1-Storey Portacabin	9.25m x 12.4m	131.6m ²
K4	Small Gate Control Portacabin	1.6m x 2m	3.1m ²
K5	Large Gate Control Portacabin	3.65m x 6.5m	31.0m ²
K6	Large Warehouse w/ 1-Storey Extension	18.15m x 17m with 18.15m x 5.5m Extension	452.3m ²
K7	Single Storey Warehouse	7.3m x 12m with 4.8m x 3m Extension	106.6m ²
K8	Small Warehouse	16.75m x 9.4m	159.2m ²
K9	Recess for Ro-Ro Linkspan	10m x 45.3m	1359.0m ²
K10	Existing Caisson Pier	21.69m x 9.64m	209.1m ²
K11	Single Storey Warehouse	18.2m x 5.4m	98.6m ²
26-37	Single Storey Warehouse	18.4m x 13.9m	256.2m ²

- NOTES**
- Verifying Dimensions. Dimensions shall be verified against such other drawings or site conditions as pertain to this part of the work.
 - Existing Services. Any information concerning the location of existing services indicated on this drawing is intended for general guidance only.
 - Datum. Ordnance Datum Malin (unless noted otherwise).
 - ESB refers to Electricity Service Board
CD refers to Chart Datum
OD refers to Ordnance Datum Malin
 - Existing background map taken from Topographic Survey
"MSL35753_T&OR_IG_2D"
- Demolition Key**
- One Storey Building
 - Two Storey Building
 - Warehouse
 - Marine Structure Removed/Demolition
 - Existing lighting removed
 - Planning Boundary under this application
 - Proposed Ro-Ro Terminal (Area K) Extent

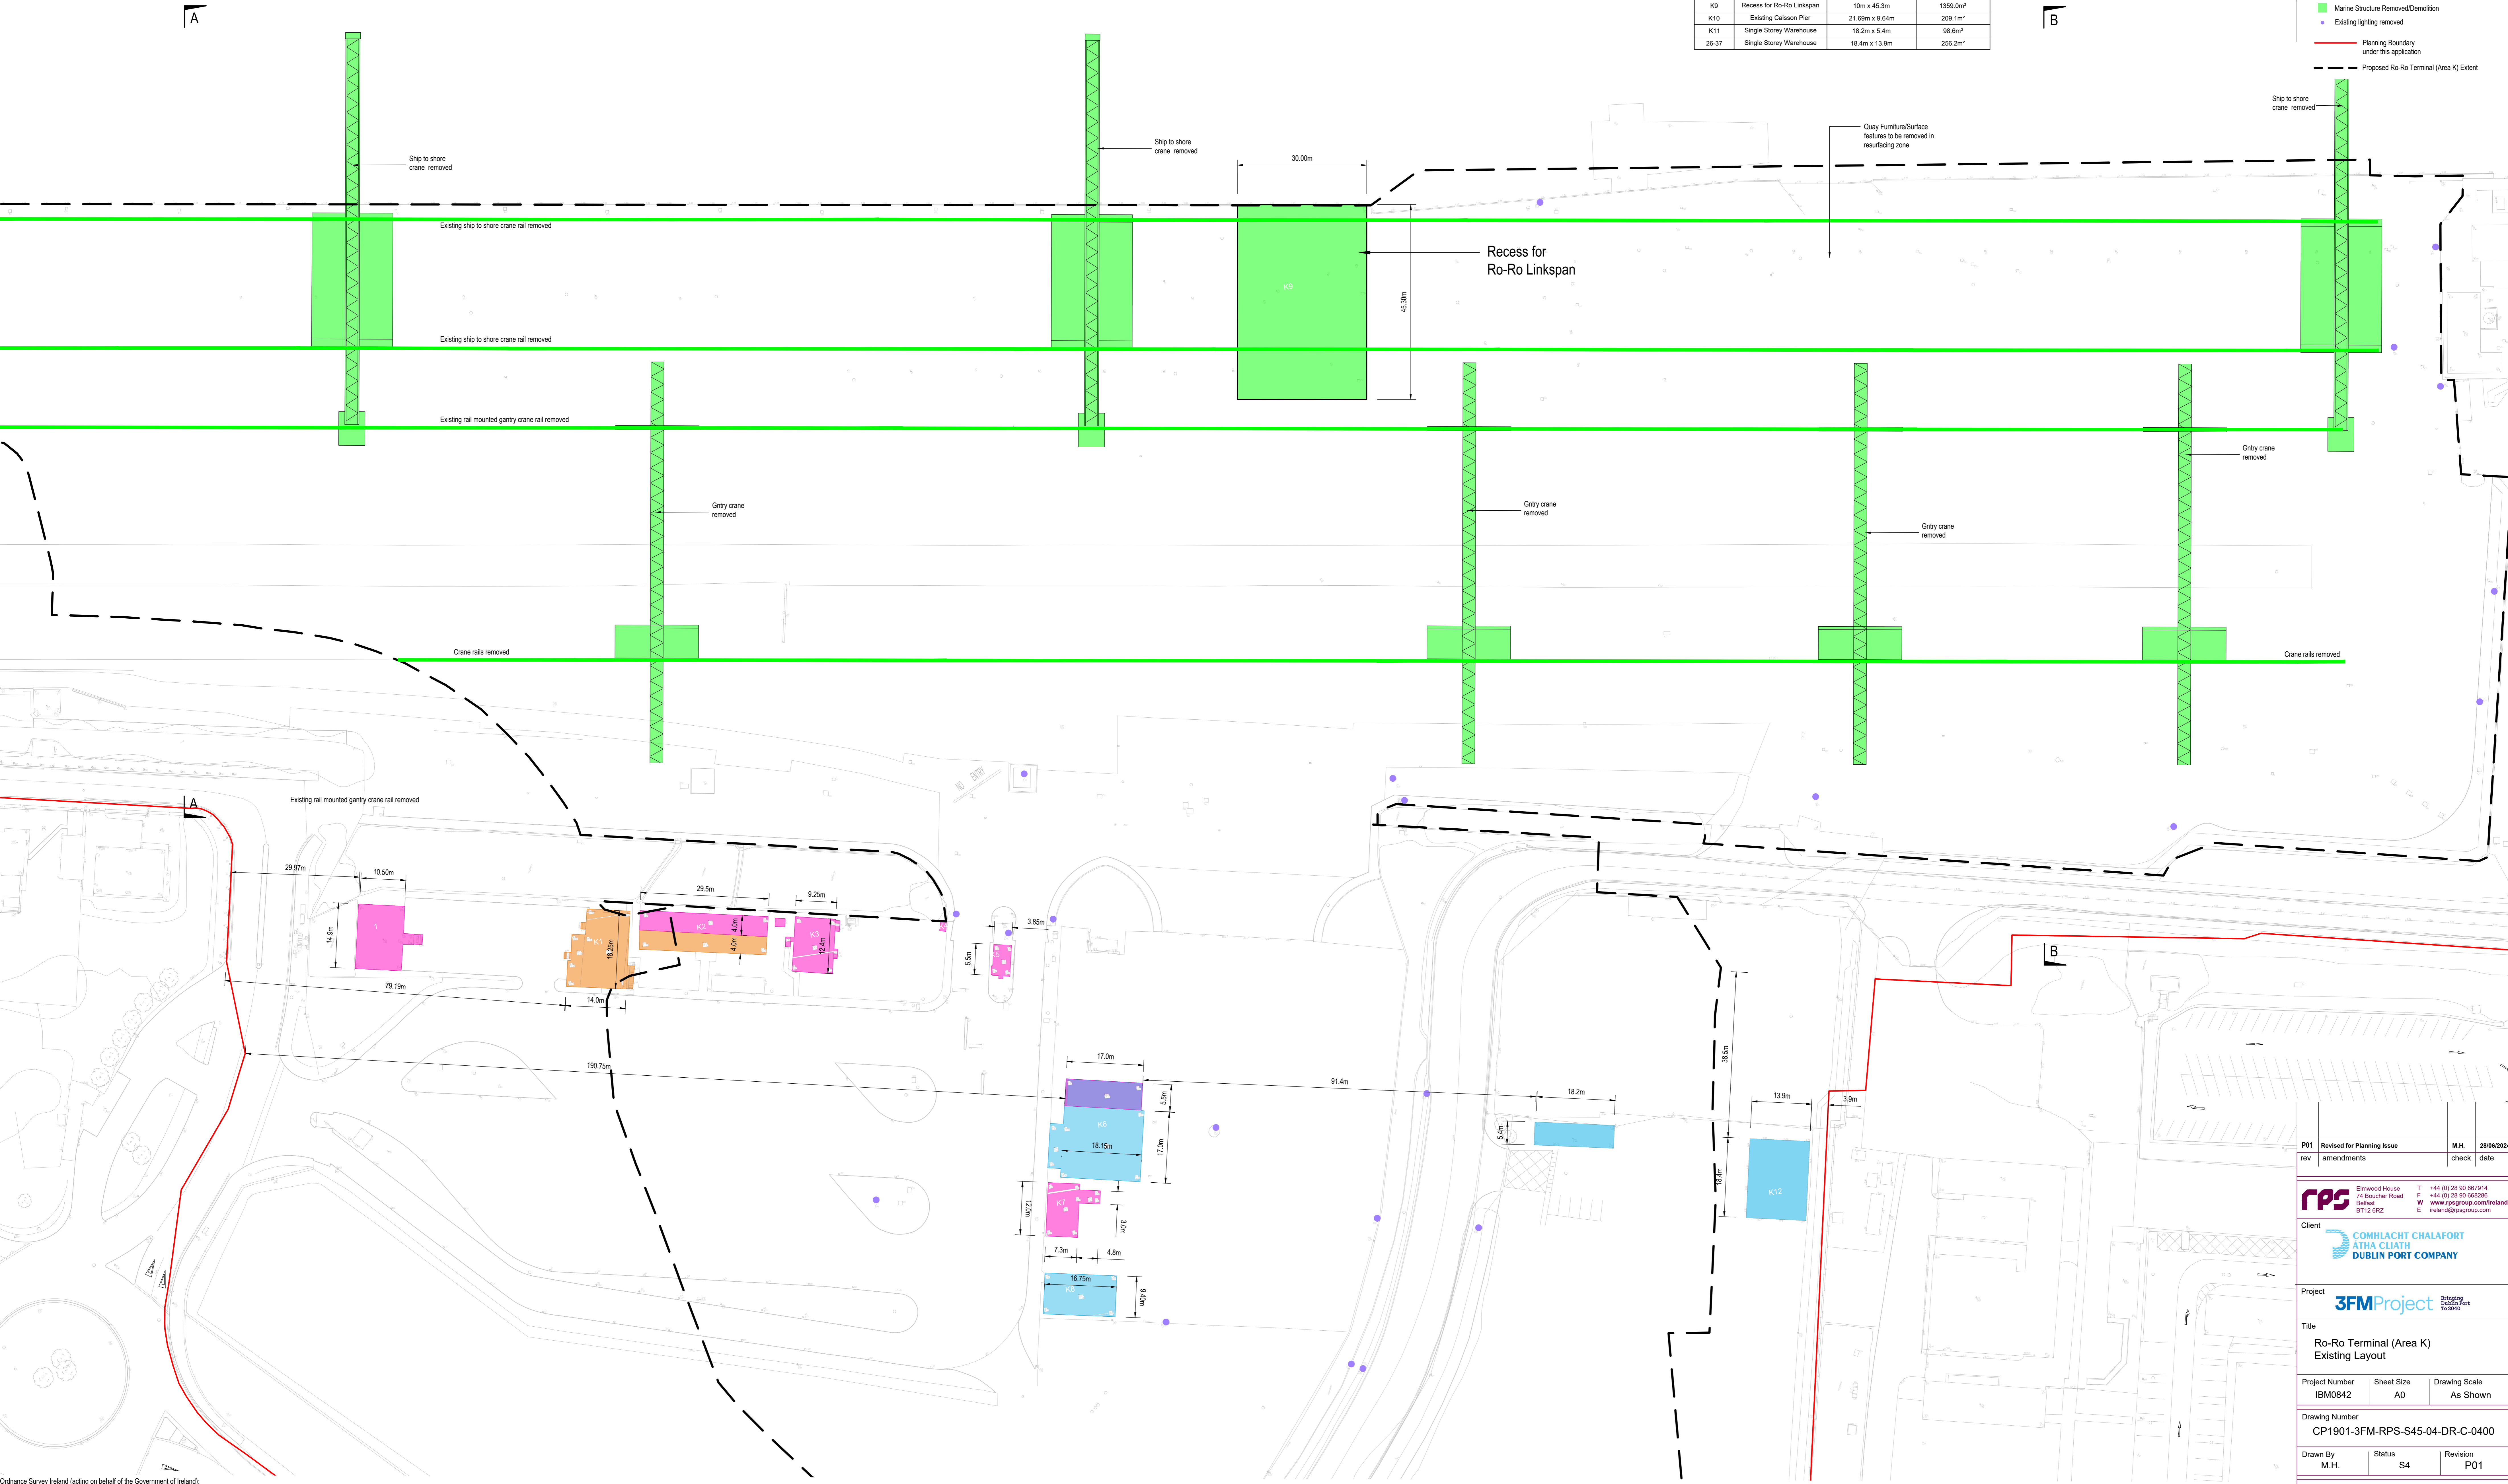

Existing Layout with Building and Marine Structure Demolition Plan [1:500]

Ordnance Survey Ireland (acting on behalf of the Government of Ireland):
CYAL5019610
© Ordnance Survey Ireland/Government of Ireland.

P01	Revised for Planning Issue	M.H.	28/06/2024
rev	amendments	check	date

Elmwood House
 74 Boulder Road
 Belfast
 BT12 6SC

Client:

Project:

Title:
Ro-Ro Terminal (Area K)
 Existing Layout

Project Number	Sheet Size	Drawing Scale
IBM0842	A0	As Shown

Drawing Number	Status	Revision
CP1901-3FM-RPS-S45-04-DR-C-0400	S4	P01

Drawn By	Checked By	Approved By	Date
M.H.	E.H.	M.M.C.	20/07/2023