


Building and Marine Structure Demolition Plan [1:500]

| Ro-Ro Container Terminal (Area K) | | | |
|-----------------------------------|---|---|-----------------------------------|
| Ref. | Structure Description | Approx. Dimensions from 2020 Topographic Survey | Gross Floor Area to be Demolished |
| 26-8 | 1 Storey Porta-Cabin | 14.9m x 10.5m with 2.1m x 2.6m Entrance Area | 172.7m ² |
| K1 | 2-Storey Peel Ports Modular Portacabin | 14m x 18.25m | 476.6m ² |
| K2 | 2-Storey Portacabin w/ 1-Storey Extension | 29.5m x 4m with 29.5m x 4m Extension | 533.0m ² |
| K3 | 1-Storey Portacabin | 9.25m x 12.4m | 131.6m ² |
| K4 | Small Gate Control Portacabin | 1.6m x 2m | 3.1m ² |
| K5 | Large Gate Control Portacabin | 3.85m x 6.5m | 31.0m ² |
| K6 | Large Warehouse w/ 1-Storey Extension | 18.15m x 17m with 18.15m x 6.5m Extension | 452.3m ² |
| K7 | Single Storey Warehouse | 7.3m x 12m with 4.8m x 3m Extension | 106.8m ² |
| K8 | Small Warehouse | 16.75m x 9.4m | 159.2m ² |
| K9 | Recess for Ro-Ro Linkspan | 10m x 45.3m | 1350.0m ² |
| K10 | Existing Catwalk Pier | 21.62m x 9.64m | 209.1m ² |
| K11 | Single Storey Warehouse | 18.2m x 5.4m | 98.6m ² |
| 26-37 | Single Storey Warehouse | 18.4m x 13.9m | 256.2m ² |

- NOTES**
1. Verifying Dimensions. Dimensions shall be verified against such other drawings or site conditions as pertain to this part of the work.
 2. Existing Services. Any information concerning the location of existing services indicated on this drawing is intended for general guidance only.
 3. Datum. Ordnance Datum Malin (unless noted otherwise).
 4. ESB refers to Electricity Service Board. CD refers to Chart Datum. OD refers to Ordnance Datum Malin.
 5. Existing background map taken from Topographic Survey "MSL35753_T&OR_IG_2D".
- Demolition Key**
- One Storey Building
 - Two Storey Building
 - Warehouse
 - Marine Structure Demolition
- Extent of Area K Development
 Planning Boundary under this application
 Proposed Ro-Ro Terminal (Area K) Extent

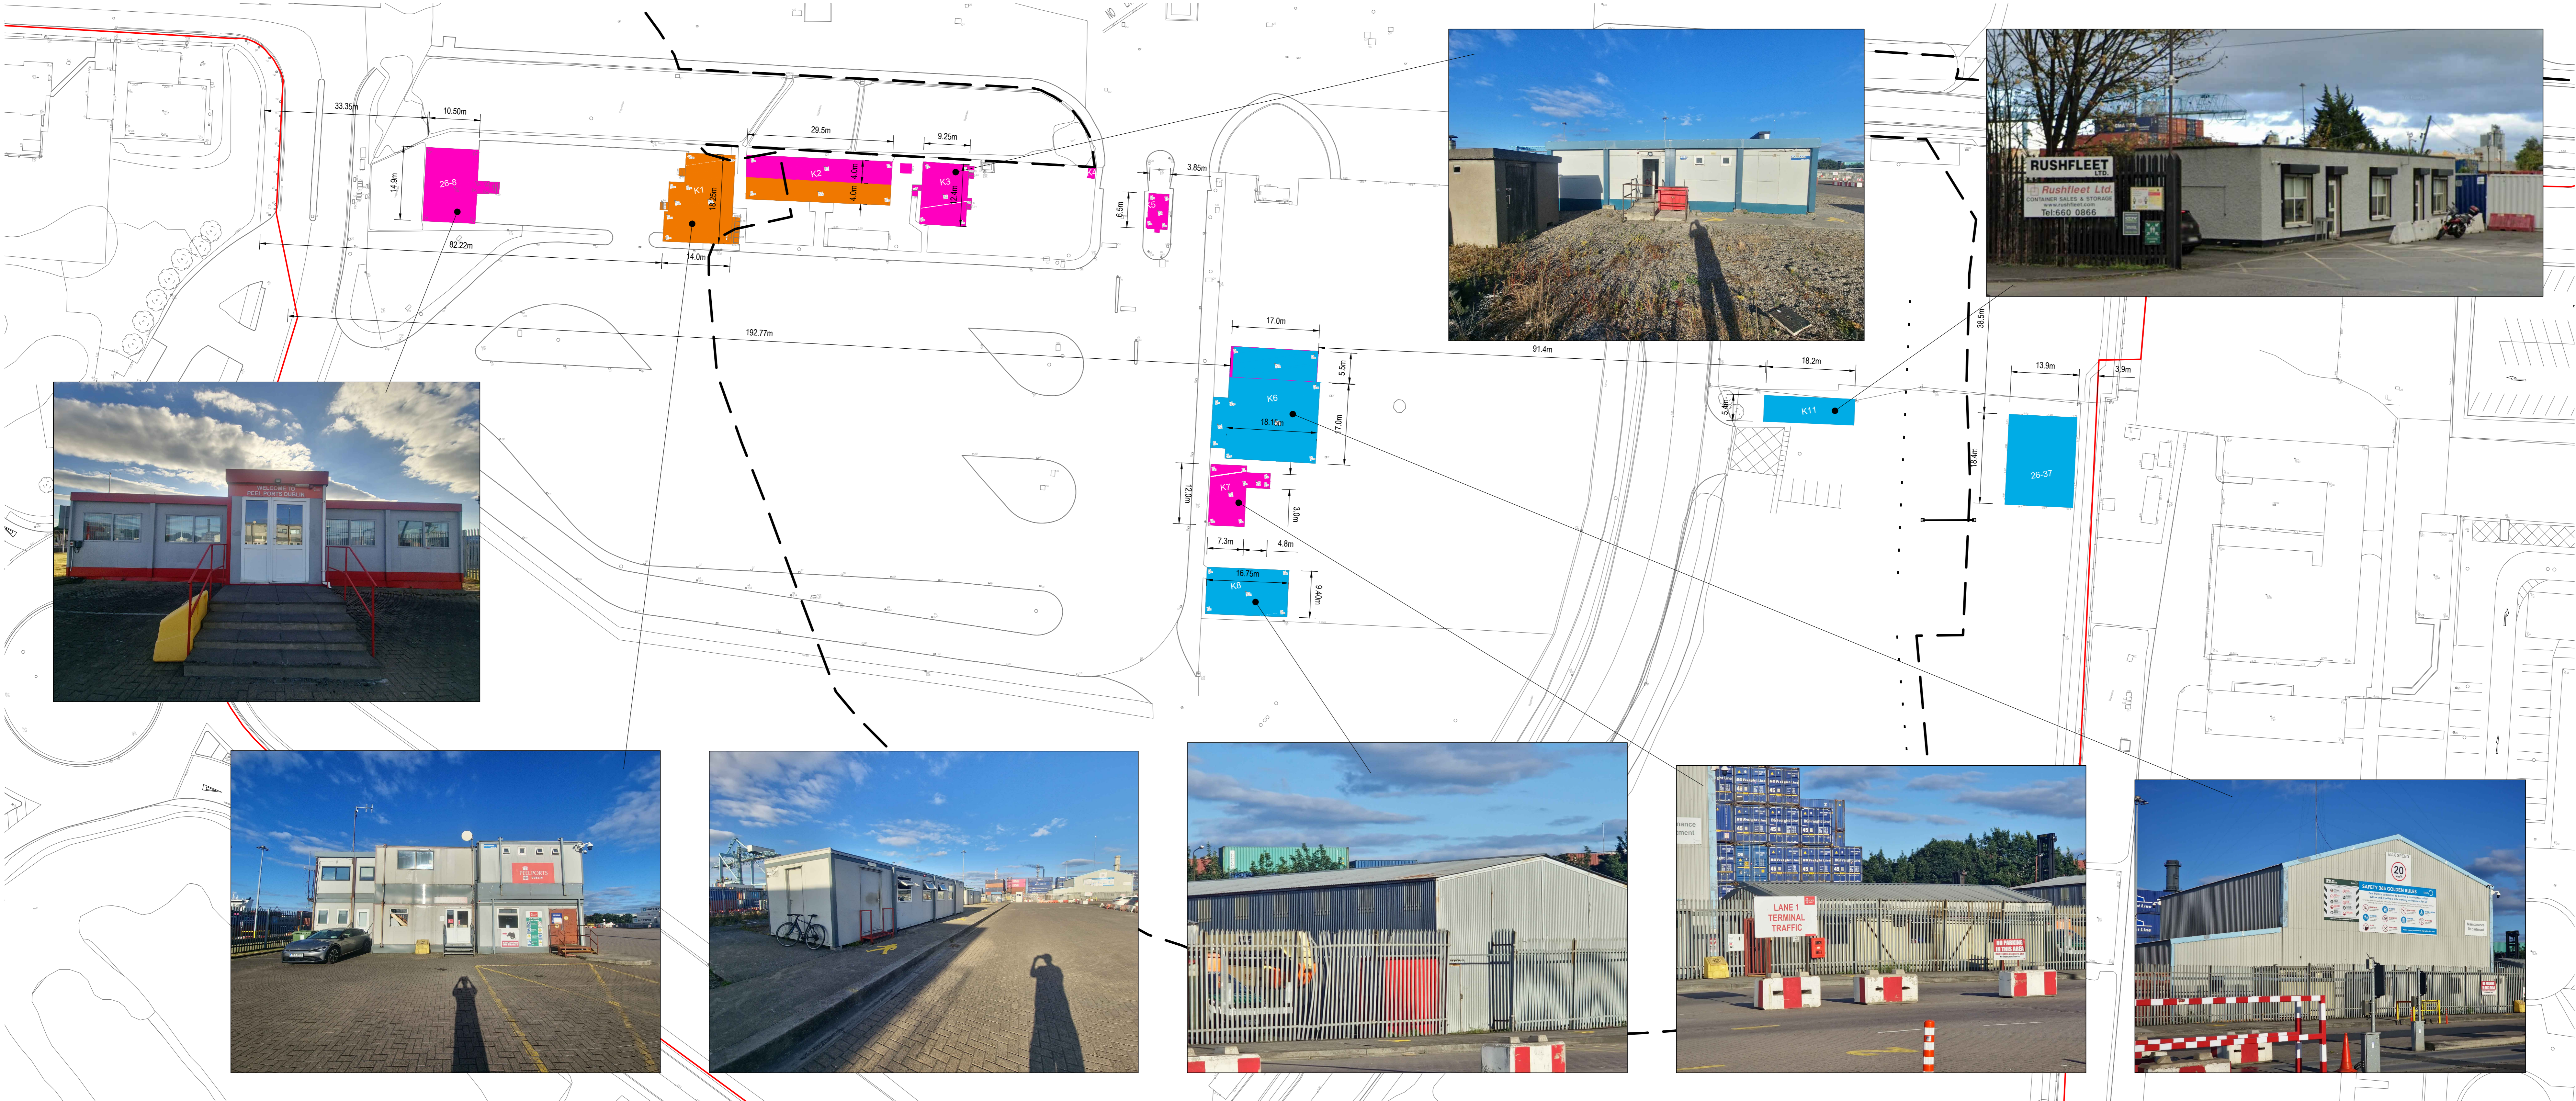

Proposed Building Demolition Plan [1:500]

| | | | |
|-----|-----------------------------|-------|------------|
| P01 | Revised for Planning Issues | M.H. | 28/06/2024 |
| rev | amendments | check | date |

Elmwood House
 74 Bowdler Road
 Belfast BT1 2 6PZ
 T +44 (0) 28 30 667014
 F +44 (0) 28 30 666286
 W www.rpsgroup.com/ireland
 E ireland@rpsgroup.com

Client

 COMHLACHT CHALAFORT
 ATHA CLATH
 DUBLIN PORT COMPANY

Project

 3FMProject

Title
 Ro-Ro Terminal (Area K)
 Proposed Demolition Layout

| | | |
|----------------|------------|---------------|
| Project Number | Sheet Size | Drawing Scale |
| IBM0842 | A0 | 1:500 UNO |

| | |
|---------------------------------|----------|
| Drawing Number | Revision |
| CP1901-3FM-RPS-S45-04-DR-C-0423 | P01 |

| | | |
|----------|--------|----------|
| Drawn By | Status | Revision |
| M.H. | S4 | P01 |

| | | |
|------------|-------------|------------|
| Checked By | Approved By | Date |
| E.H. | M.M.C. | 20/07/2023 |