



**NOTES**

1. Verifying Dimensions. Dimensions shall be verified against such other drawings or site conditions as pertain to this part of the work.
2. Existing Services. Any information concerning the location of existing services indicated on this drawing is intended for general guidance only.
3. Datum. Ordnance Datum Malin (unless noted otherwise)

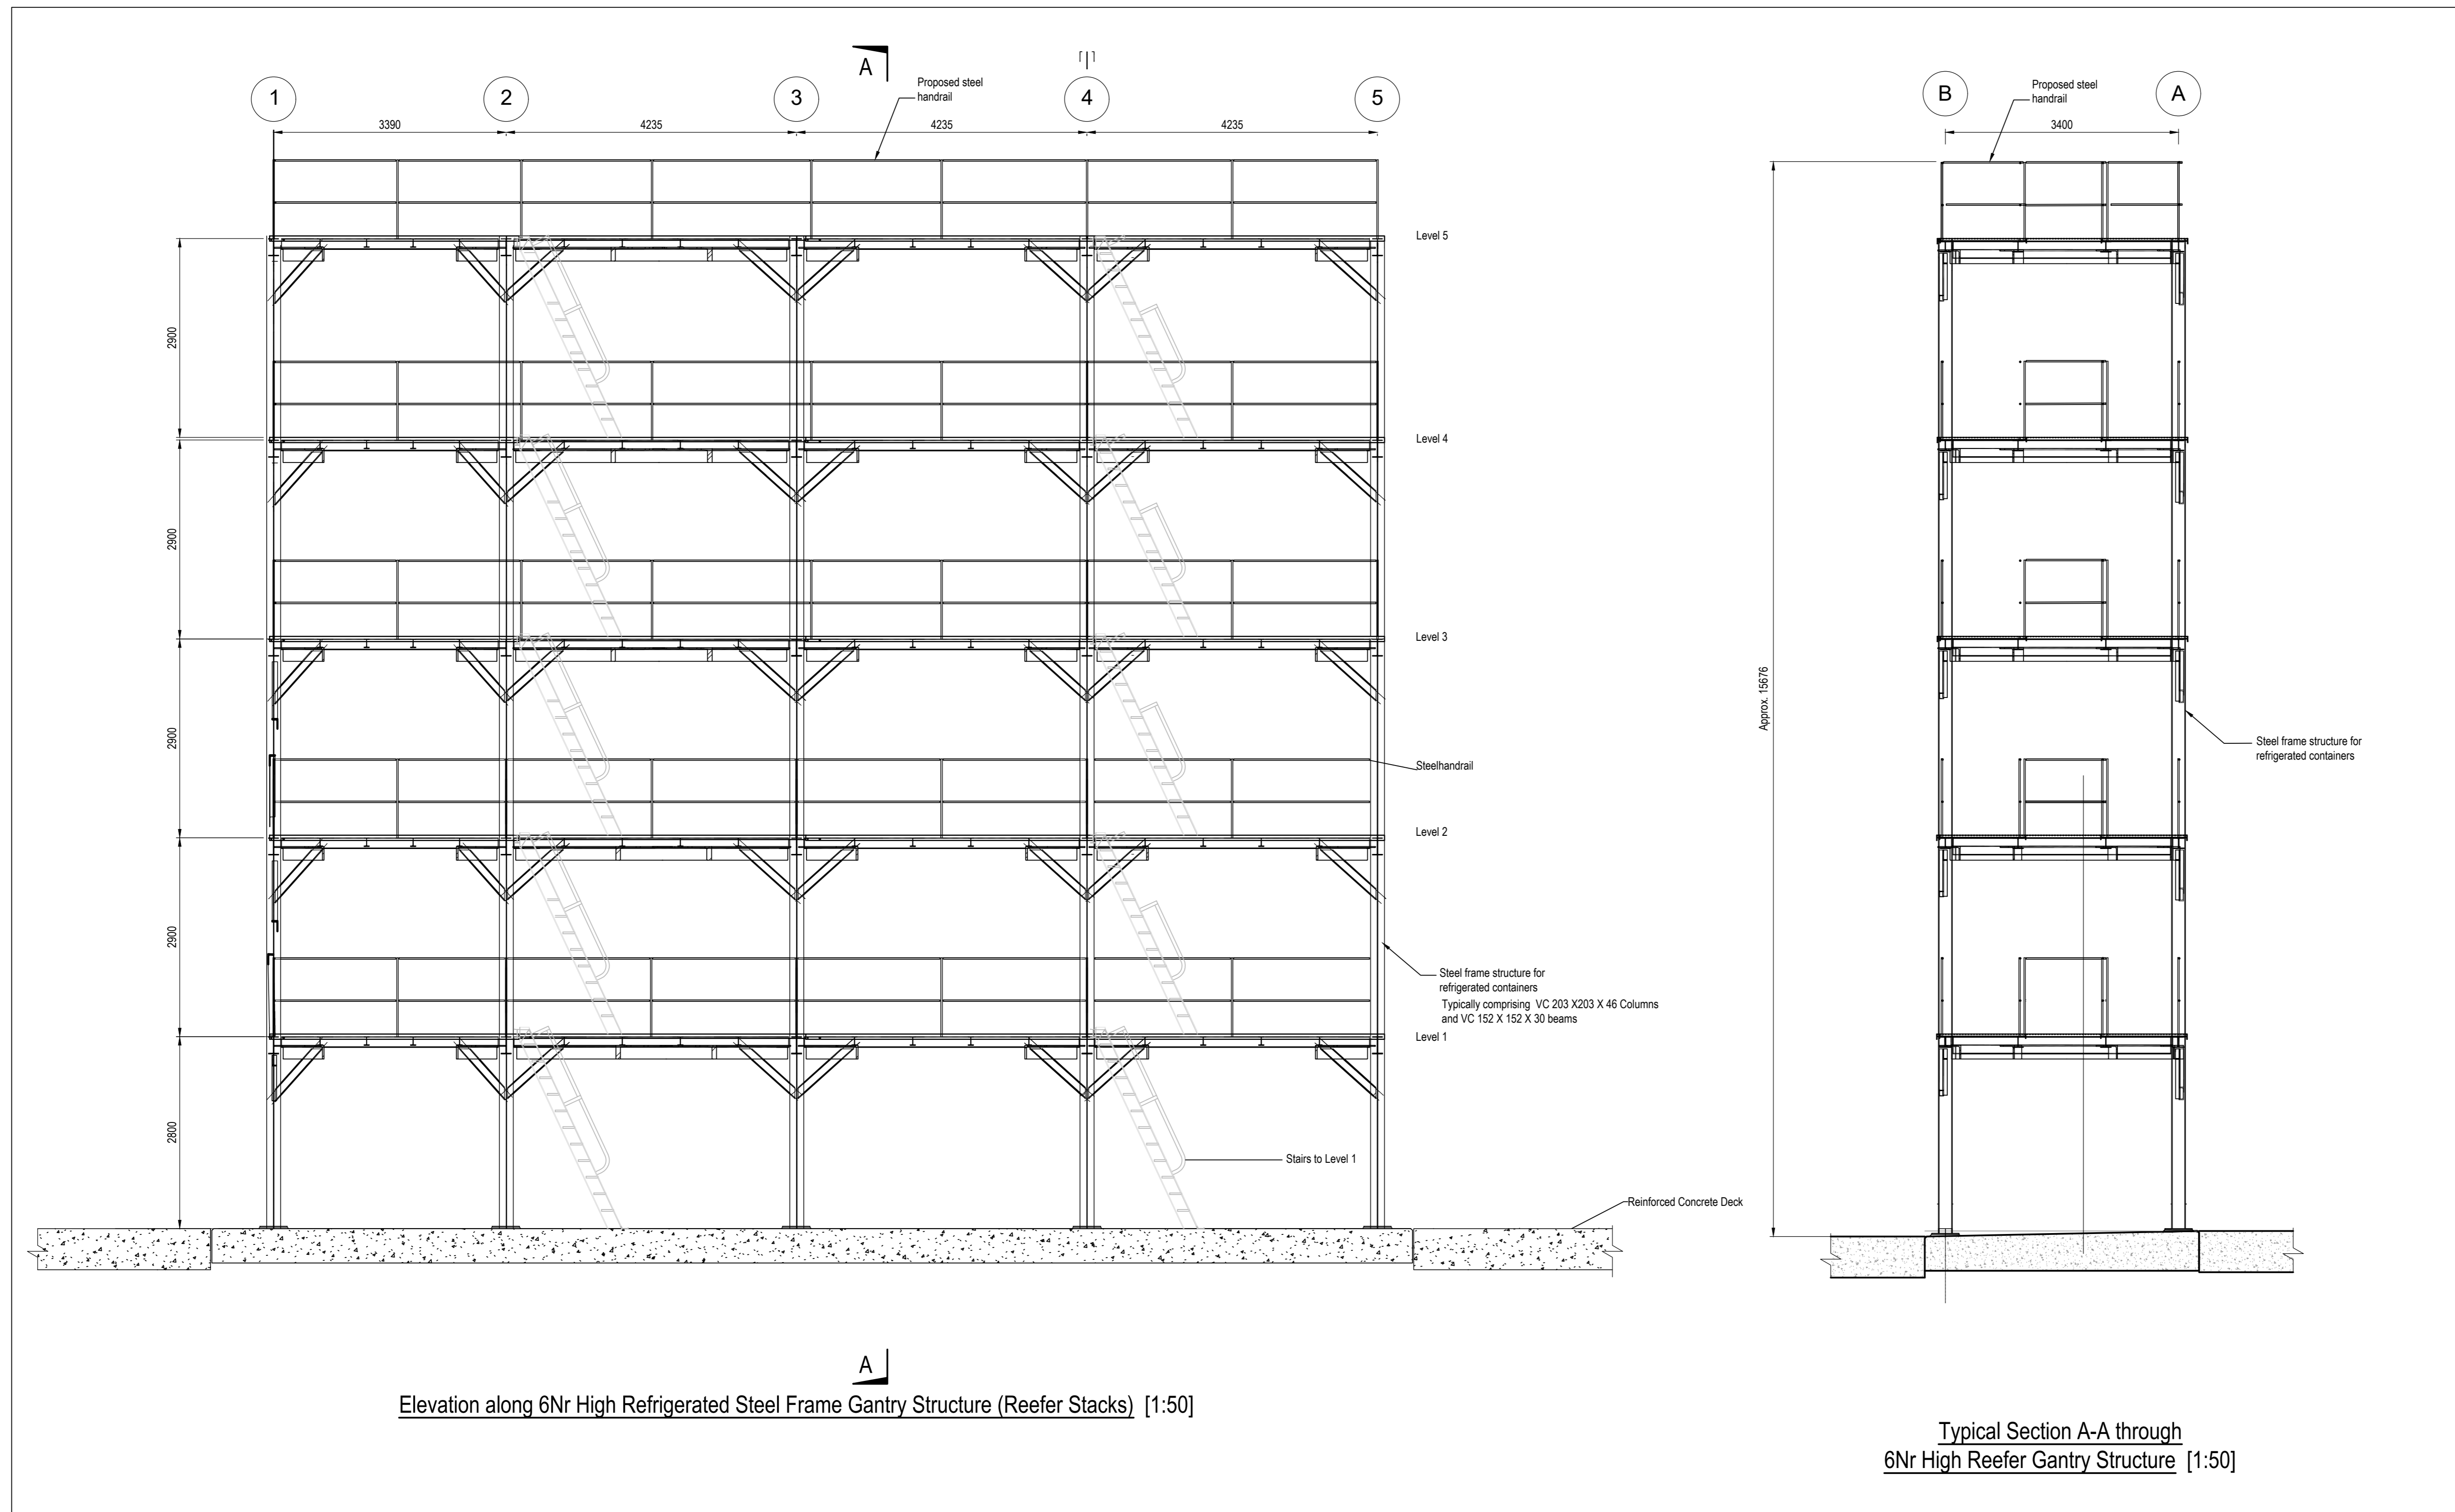

Elevation along 6Nr High Refrigerated Steel Frame Gantry Structure (Reefer Stacks) [1:50]

Typical Section A-A through 6Nr High Reefer Gantry Structure [1:50]

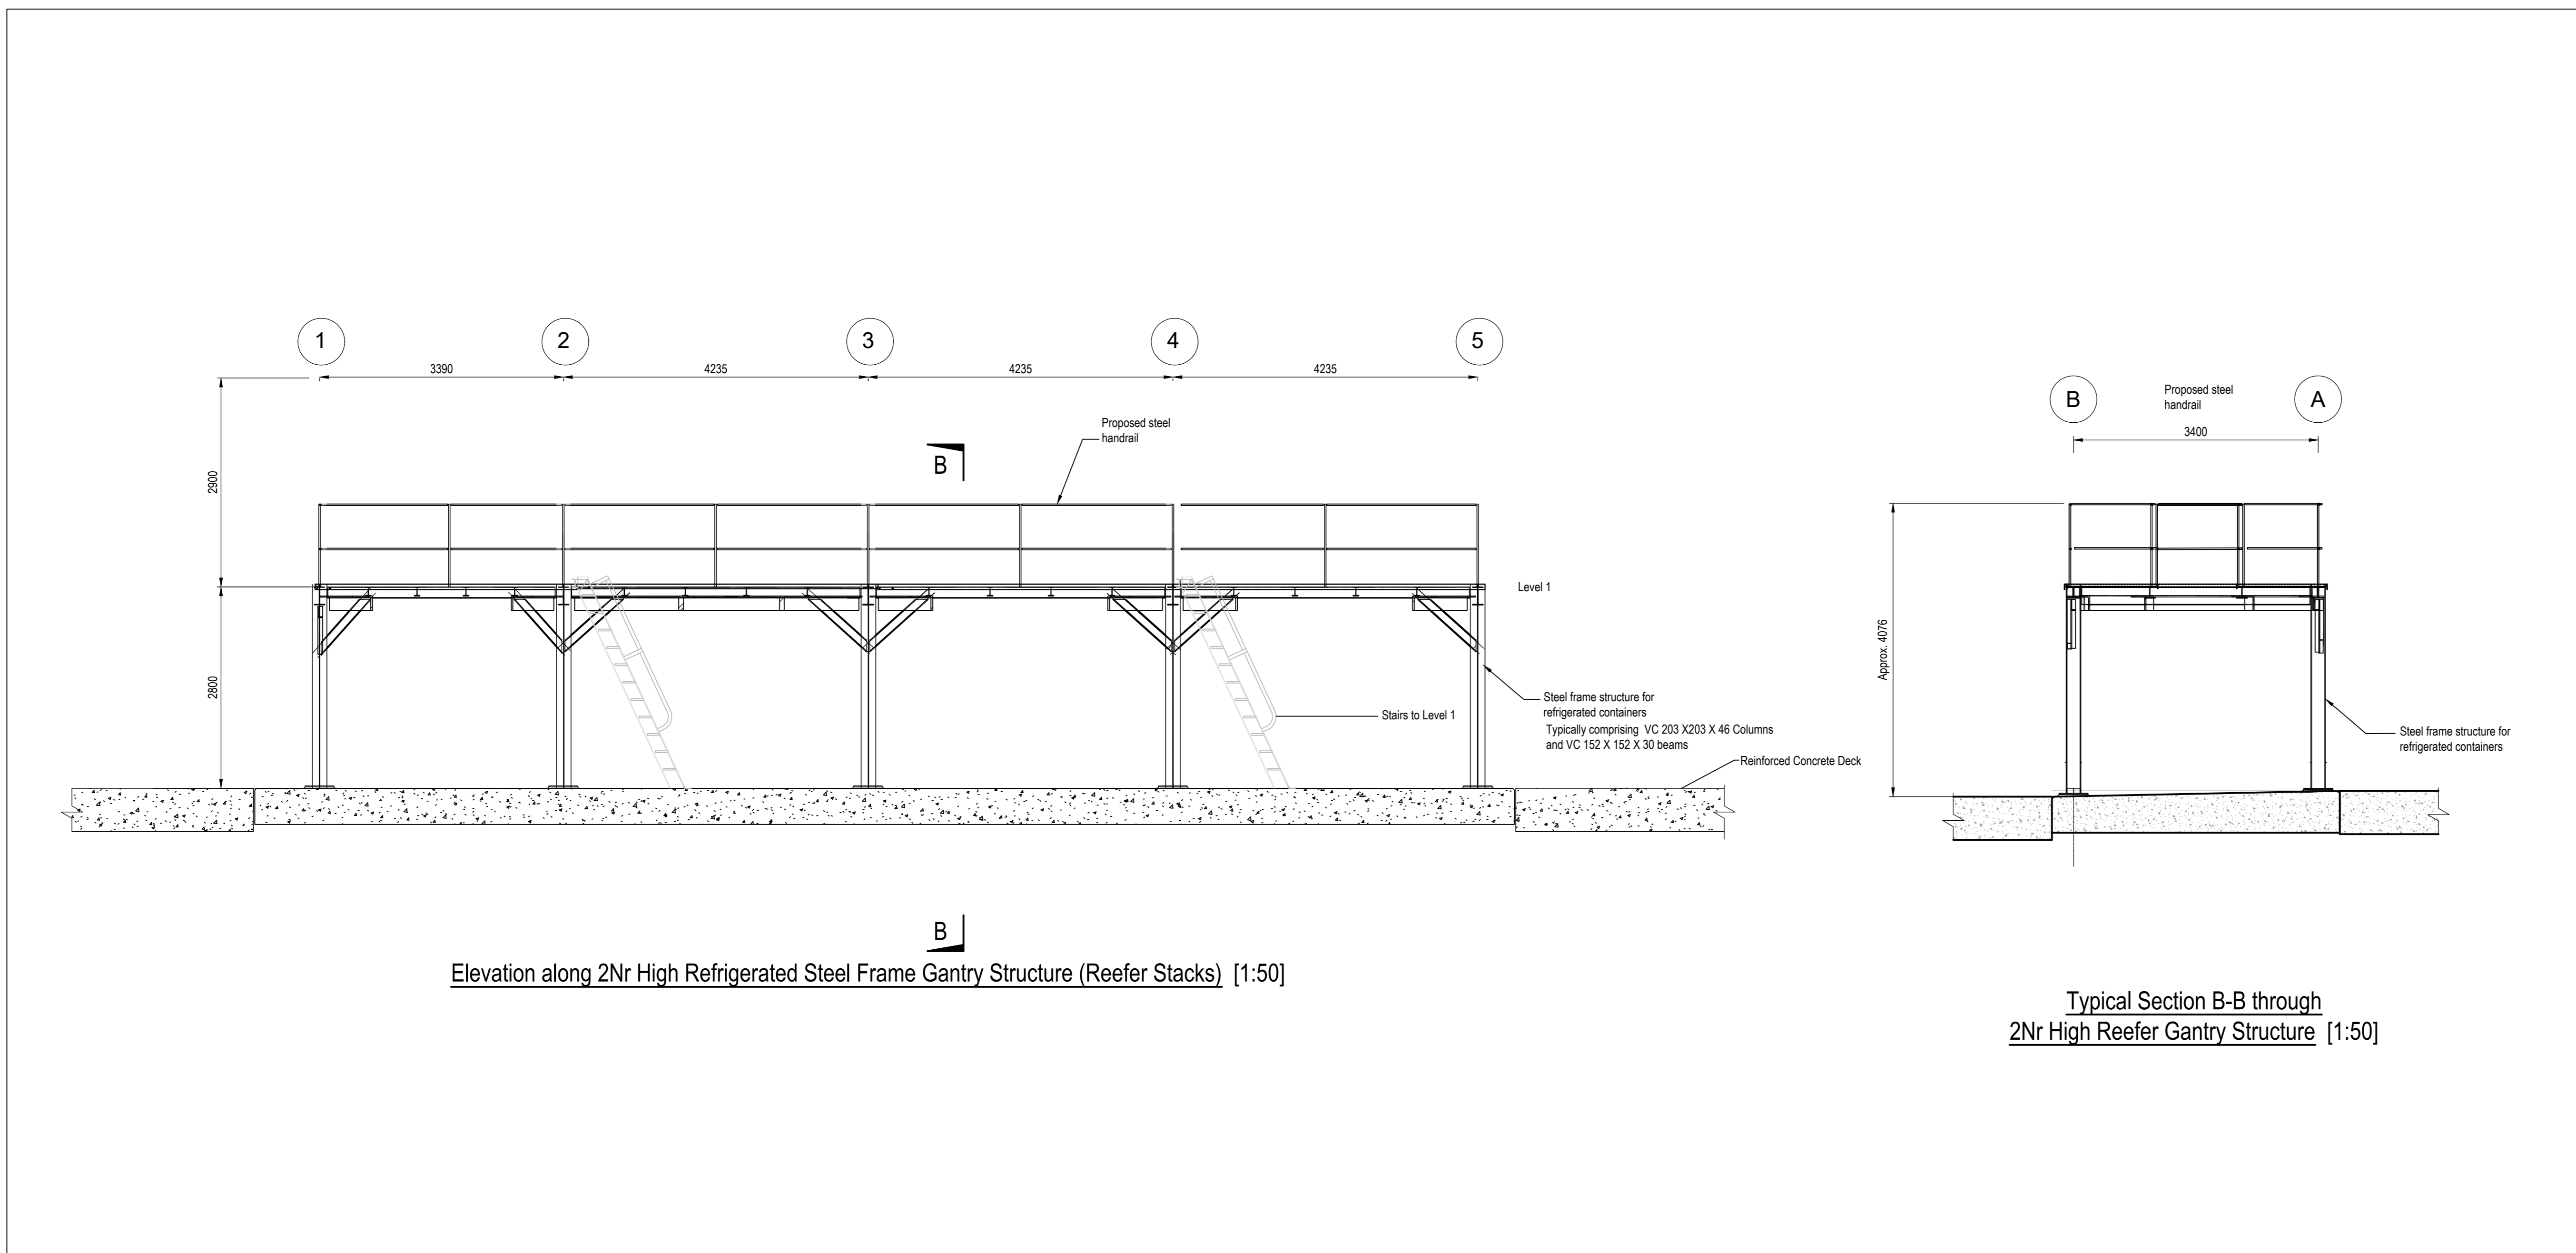

Elevation along 2Nr High Refrigerated Steel Frame Gantry Structure (Reefer Stacks) [1:50]

Typical Section B-B through 2Nr High Reefer Gantry Structure [1:50]

P01	Revised for Planning Issue	M.H.	28/06/2024
rev	amendments	check	date
		Elmwood House T +44 (0) 28 90 467014 74 Boulder Road F +44 (0) 28 90 665286 Belfast B1 1 6SC W www.rpsgroup.com/ireland ireland@rpsgroup.com E	
Client			
Project			
Title Ro-Ro Terminal (Area K) Proposed Typical Reefer Gantry Structure			
Project Number	Sheet Size	Drawing Scale	
IBM0842	A0	1:50	
Drawing Number CP1901-3FM-RPS-S45-04-DR-C-0429			
Drawn By	Status	Revision	
M.H.	S4	P01	
Checked By	Approved By	Date	
K.A.G.	K.A.G.	30/08/2023	