


NOTES


1. Verifying Dimensions. Dimensions shall be verified against such other drawings or site conditions as pertain to this part of the work.
2. Existing Services. Any information concerning the location of existing services indicated on this drawing is intended for general guidance only.
3. Datum. Ordnance Datum Malin (unless noted otherwise).
4. Existing background map taken from Topographic Survey "MSLS/S3_1&OR_IG_ZD" by Murphy Surveys
5. Contours created using Civil 3d from bathymetric data supplied by Dublin Port Company

Marine Structure Demolition: Refer to CP1901-3FM-RPS-S45-06-DR-C-0629 for Demolition Layout
CP1901-3FM-RPS-S45-06-DR-C-0629 for Existing plans and sections and CP1901-3FM-RPS-S45-HSD-XX-DR-C-200-0001 for Overall Demolition Plan

Planning Boundary under this application

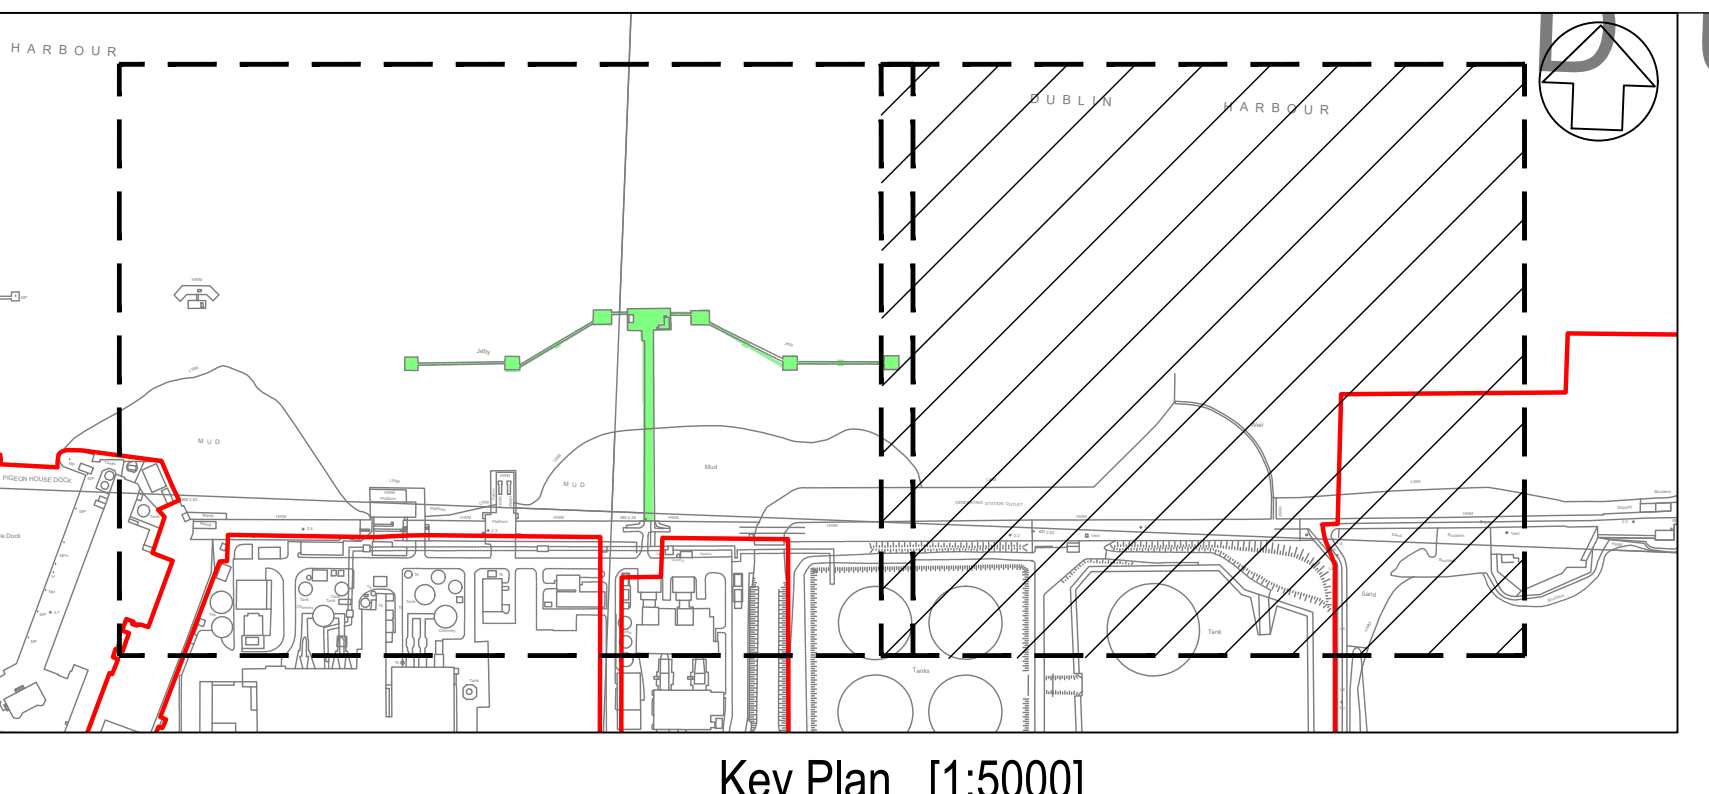

Existing Navigation Channel

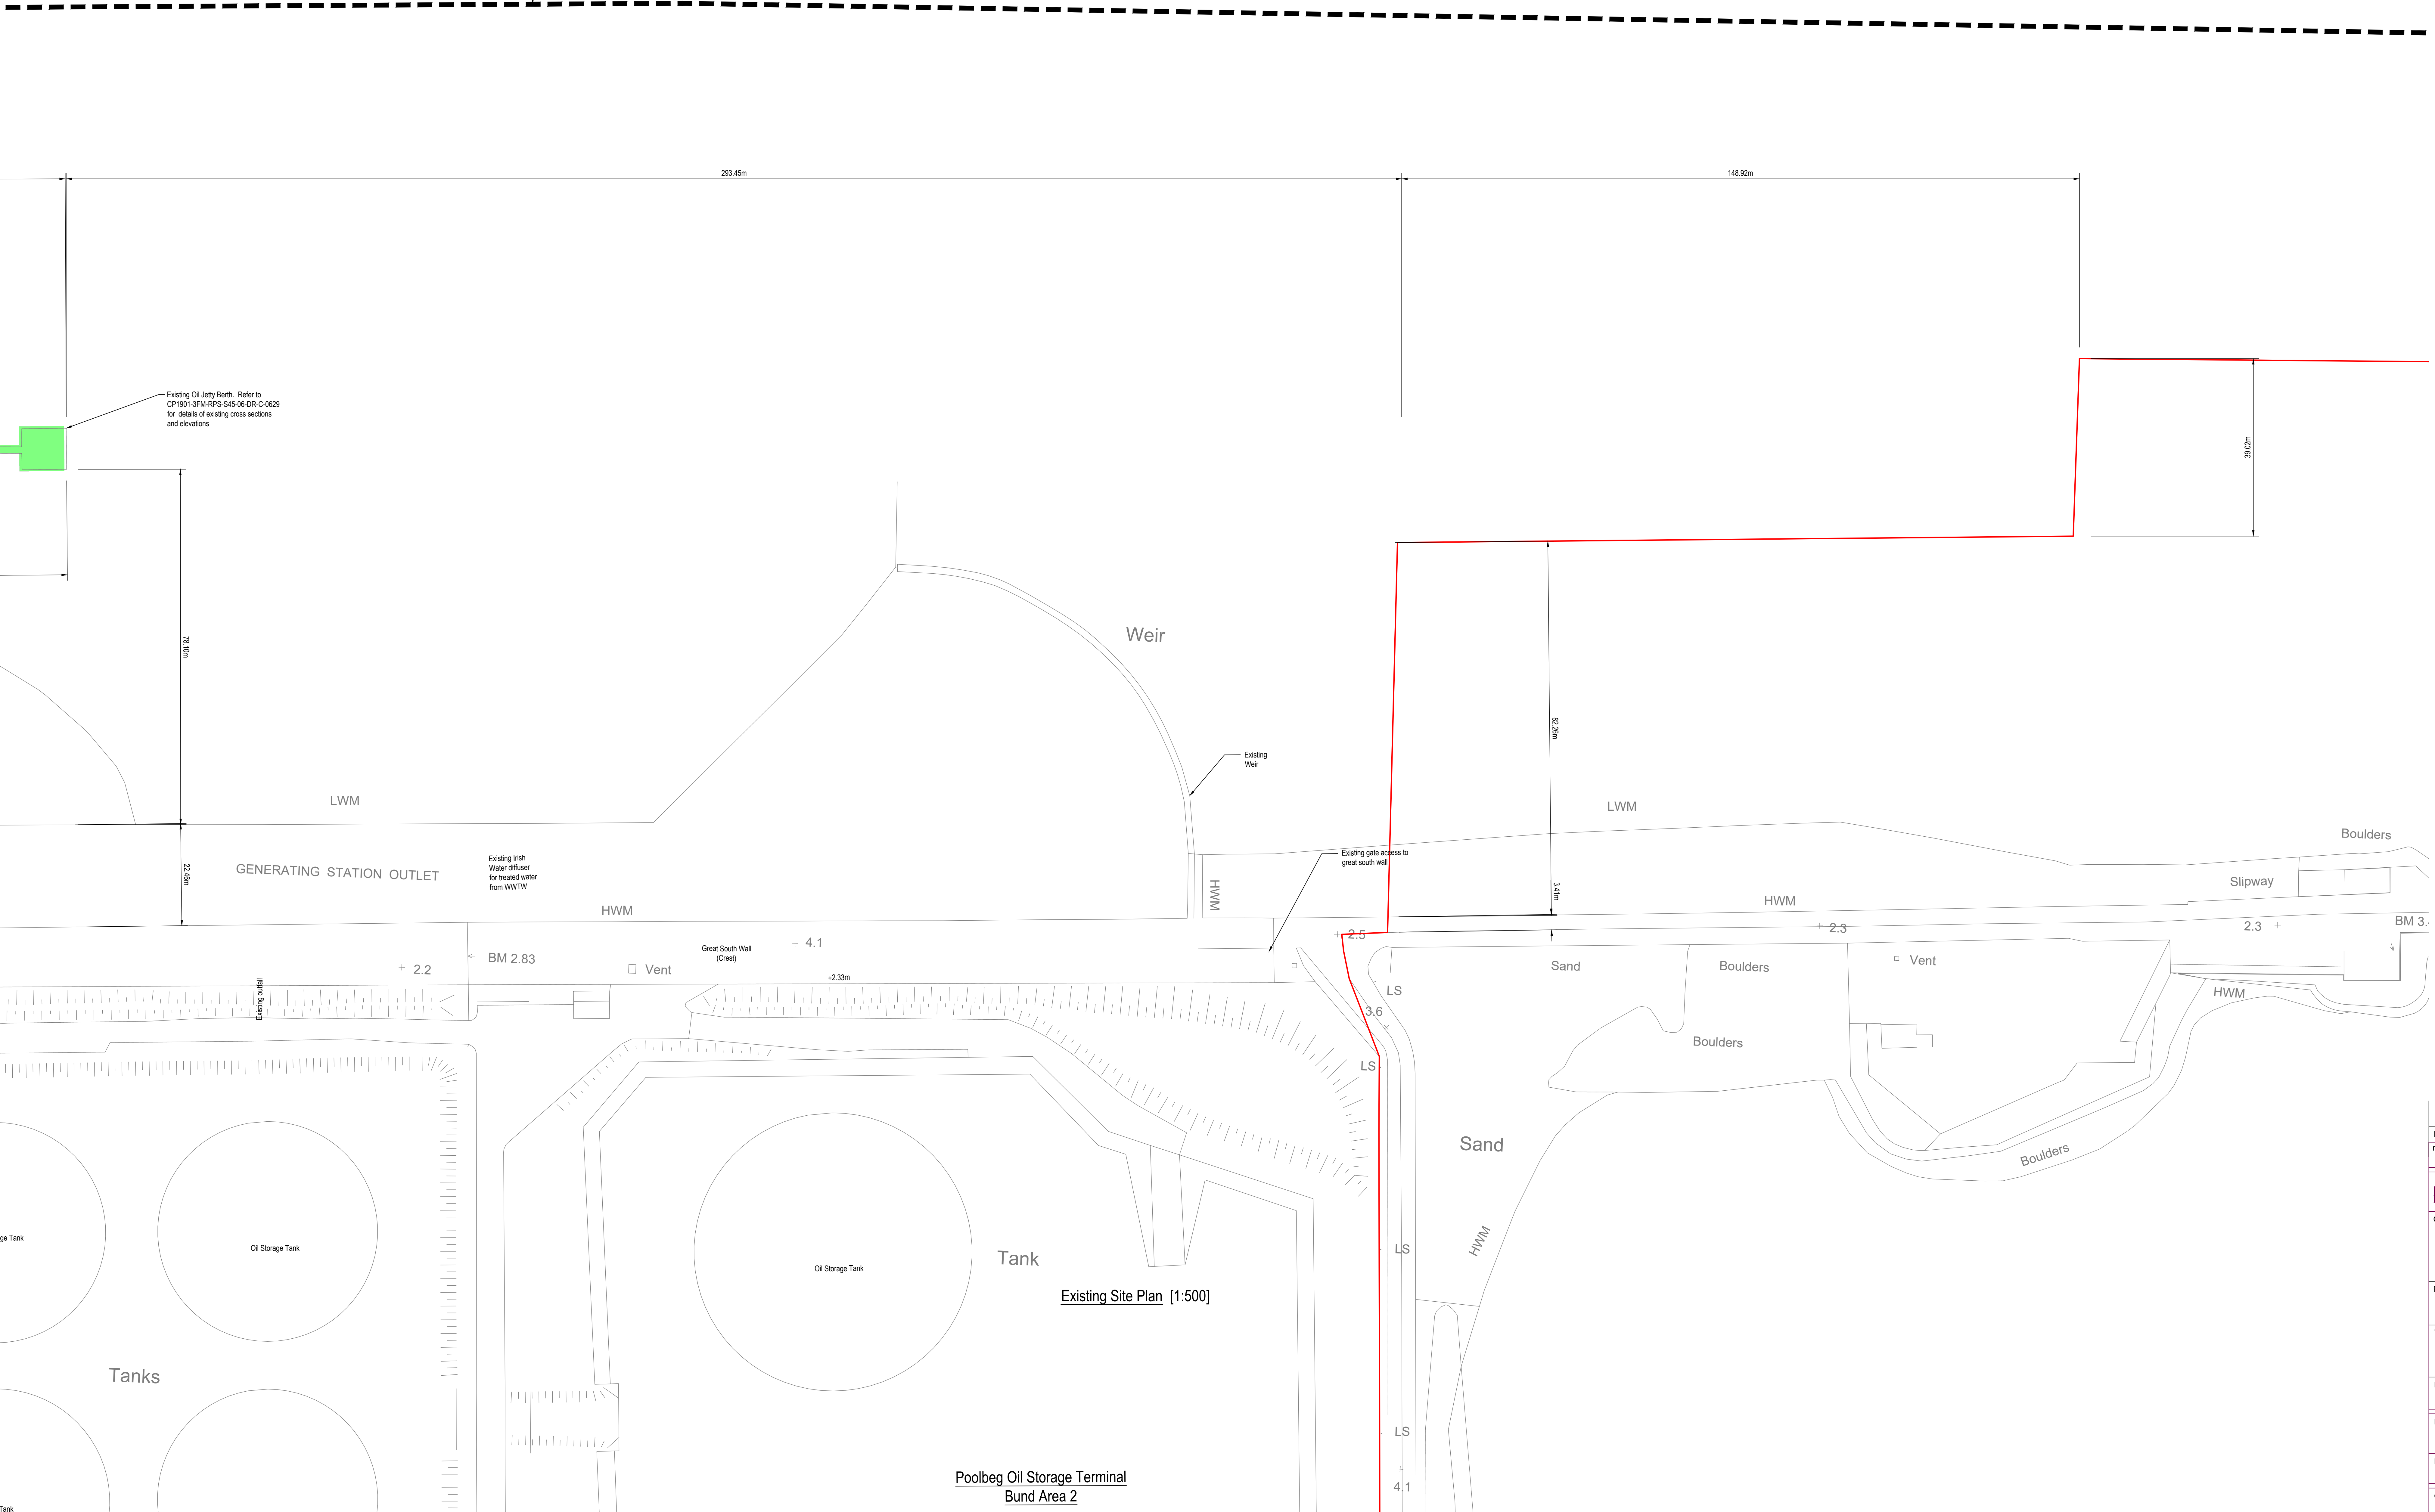

P01	Revised for Planning Issue	M.H.	28/06/2024
rev	amendments	check	date
<p>Client: COMHLACHT CHALAFORT ATHA CLIAHT DUBLIN PORT COMPANY</p>			
<p>Project: 3FMProject</p>			
<p>Title: Lo-Lo Container Terminal (Area N) Existing Layout Sheet 2</p>			
Project Number	Sheet Size	Drawing Scale	
IBM0842	A0	As Shown	
Drawing Number: CP1901-3FM-RPS-S45-06-DR-C-0600-2			
Drawn By	Status	Revision	
M.H.	S4	P01	
Checked By	Approved By	Date	
K.A.G.	M.McC.	20/07/2023	