



**NOTES**

1. Verifying Dimensions.  
Dimensions shall be verified against such other drawings or site conditions as pertain to this part of the work.  
All Dims are mm unless noted other wise.
2. Existing Services.  
Any information concerning the location of existing services indicated on this drawing is intended for general guidance only.
3. Datum. Ordnance Datum Malin (unless noted otherwise)
4. Refer to HE-Series drawings for Proposed Approach Road details

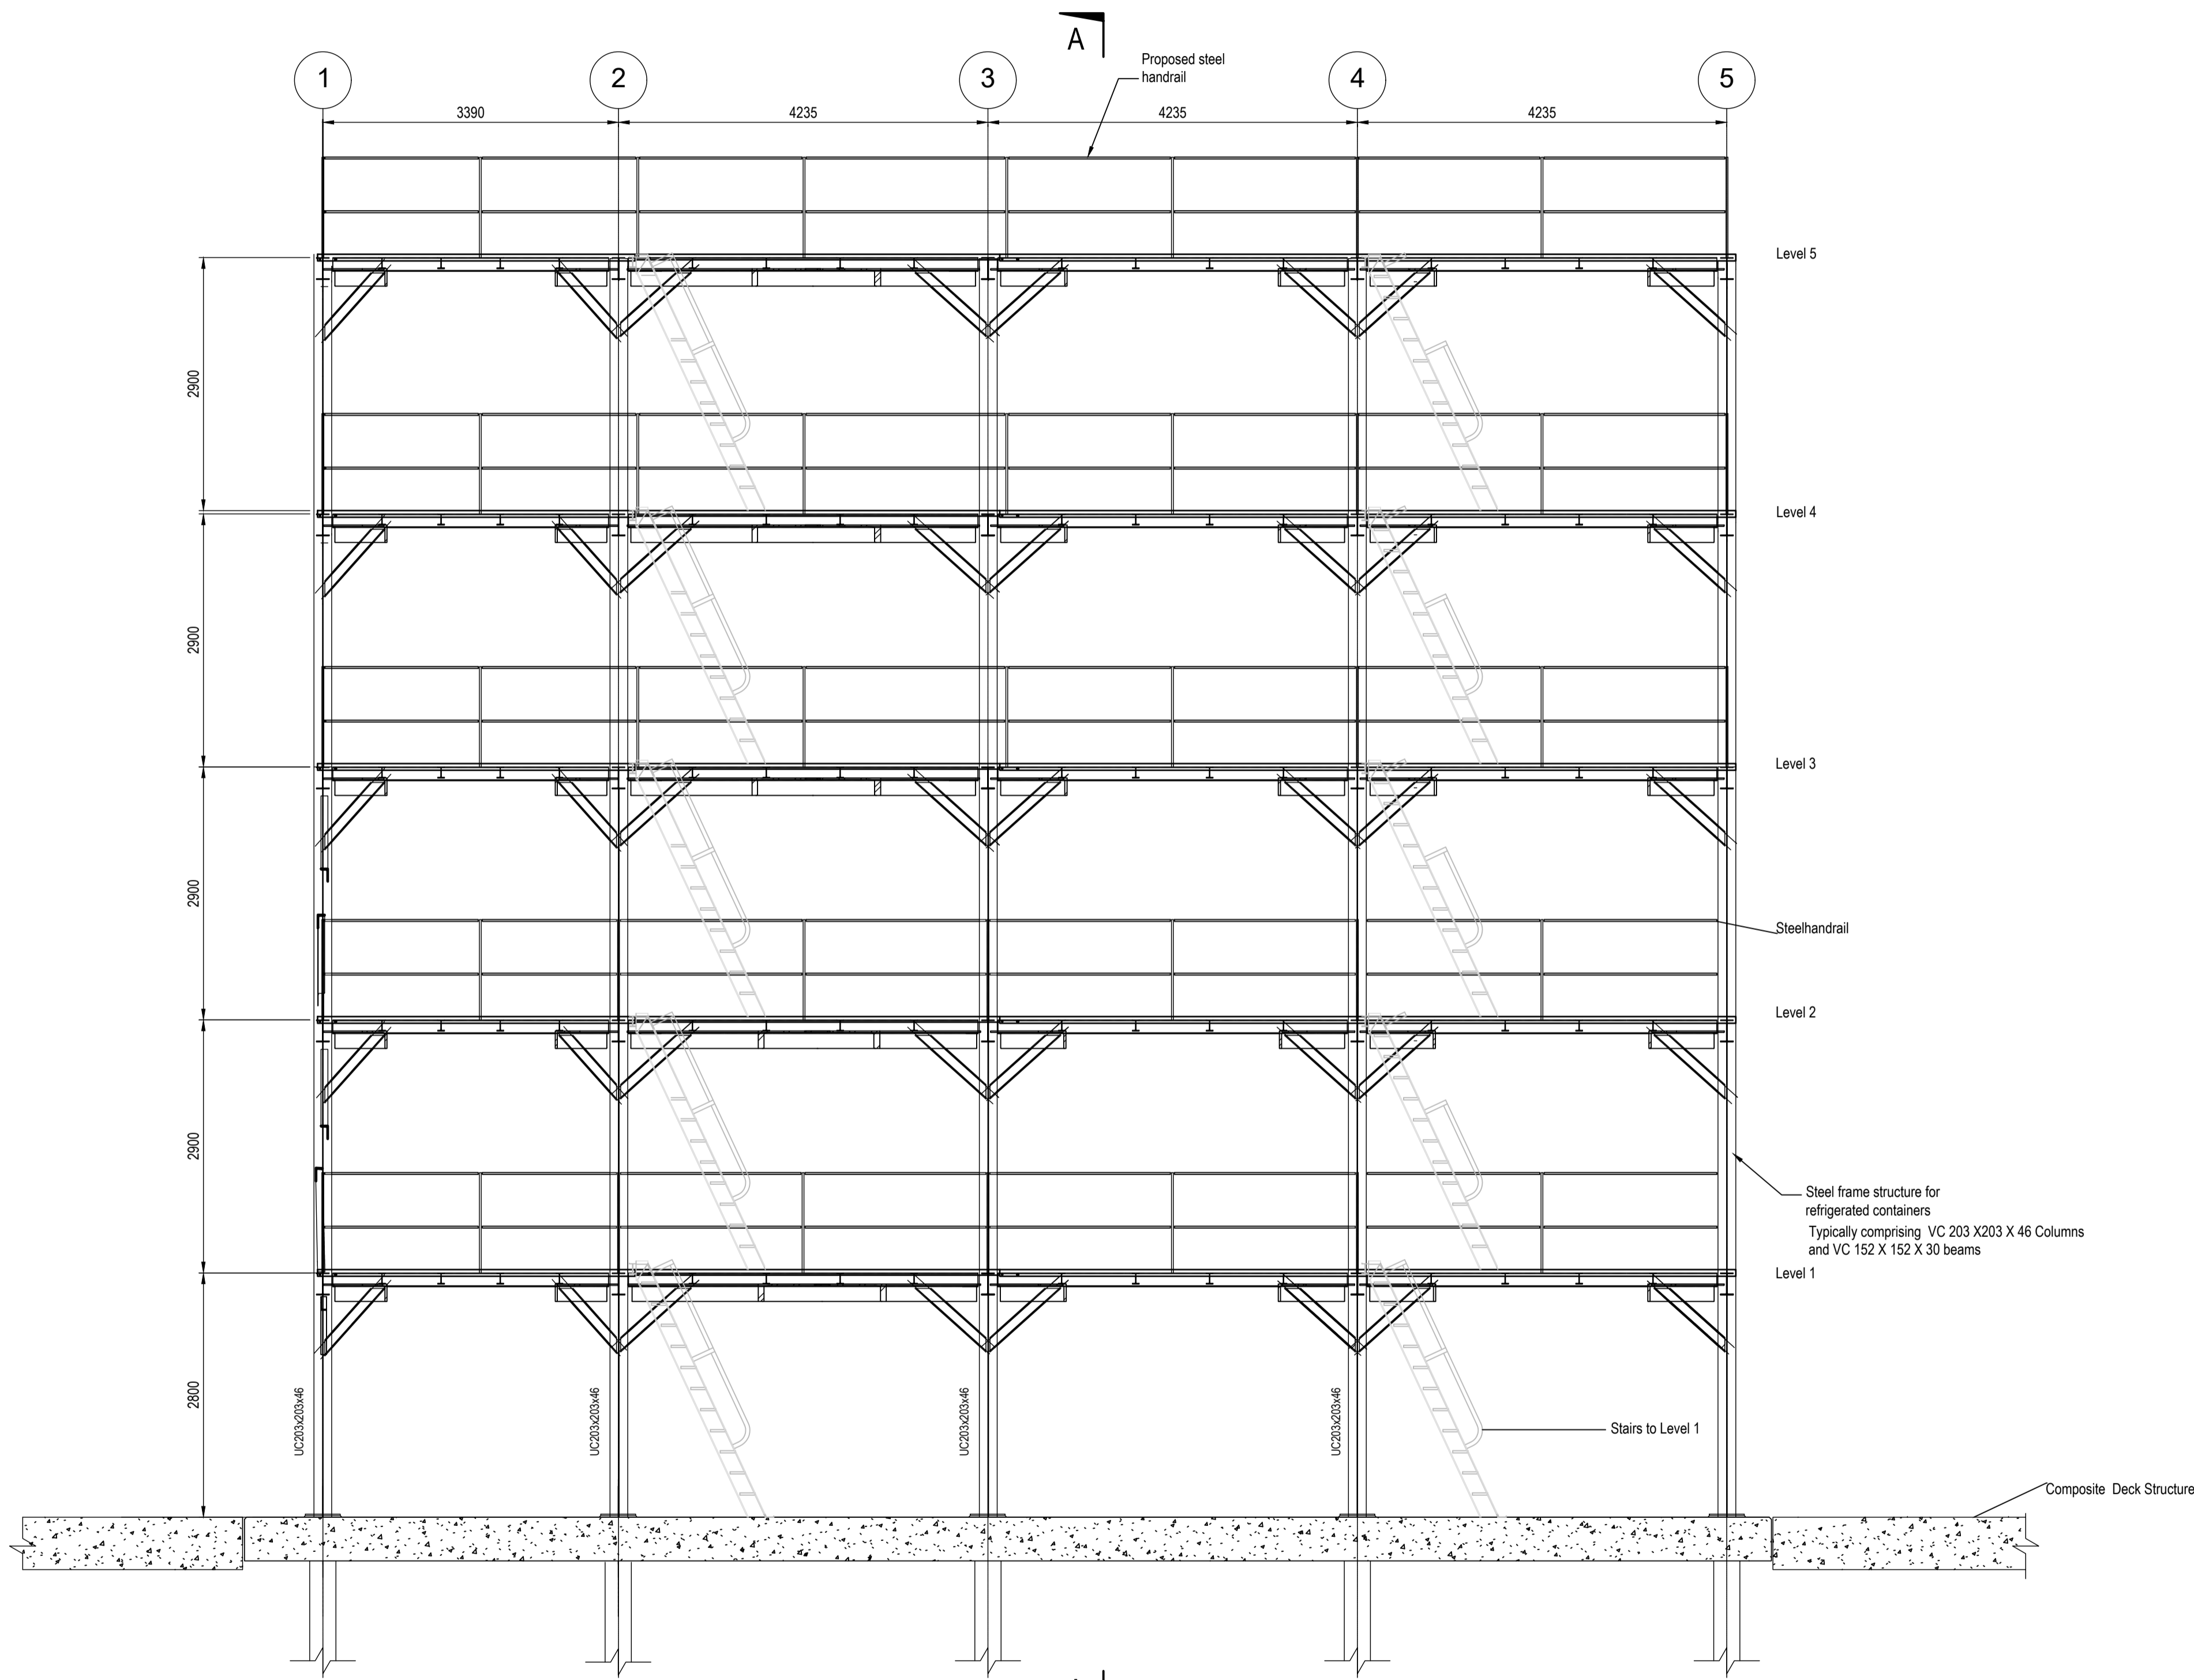

Elevation along Refrigerated Steel Frame Gantry Structure (Reefer Stacks) [1:50]

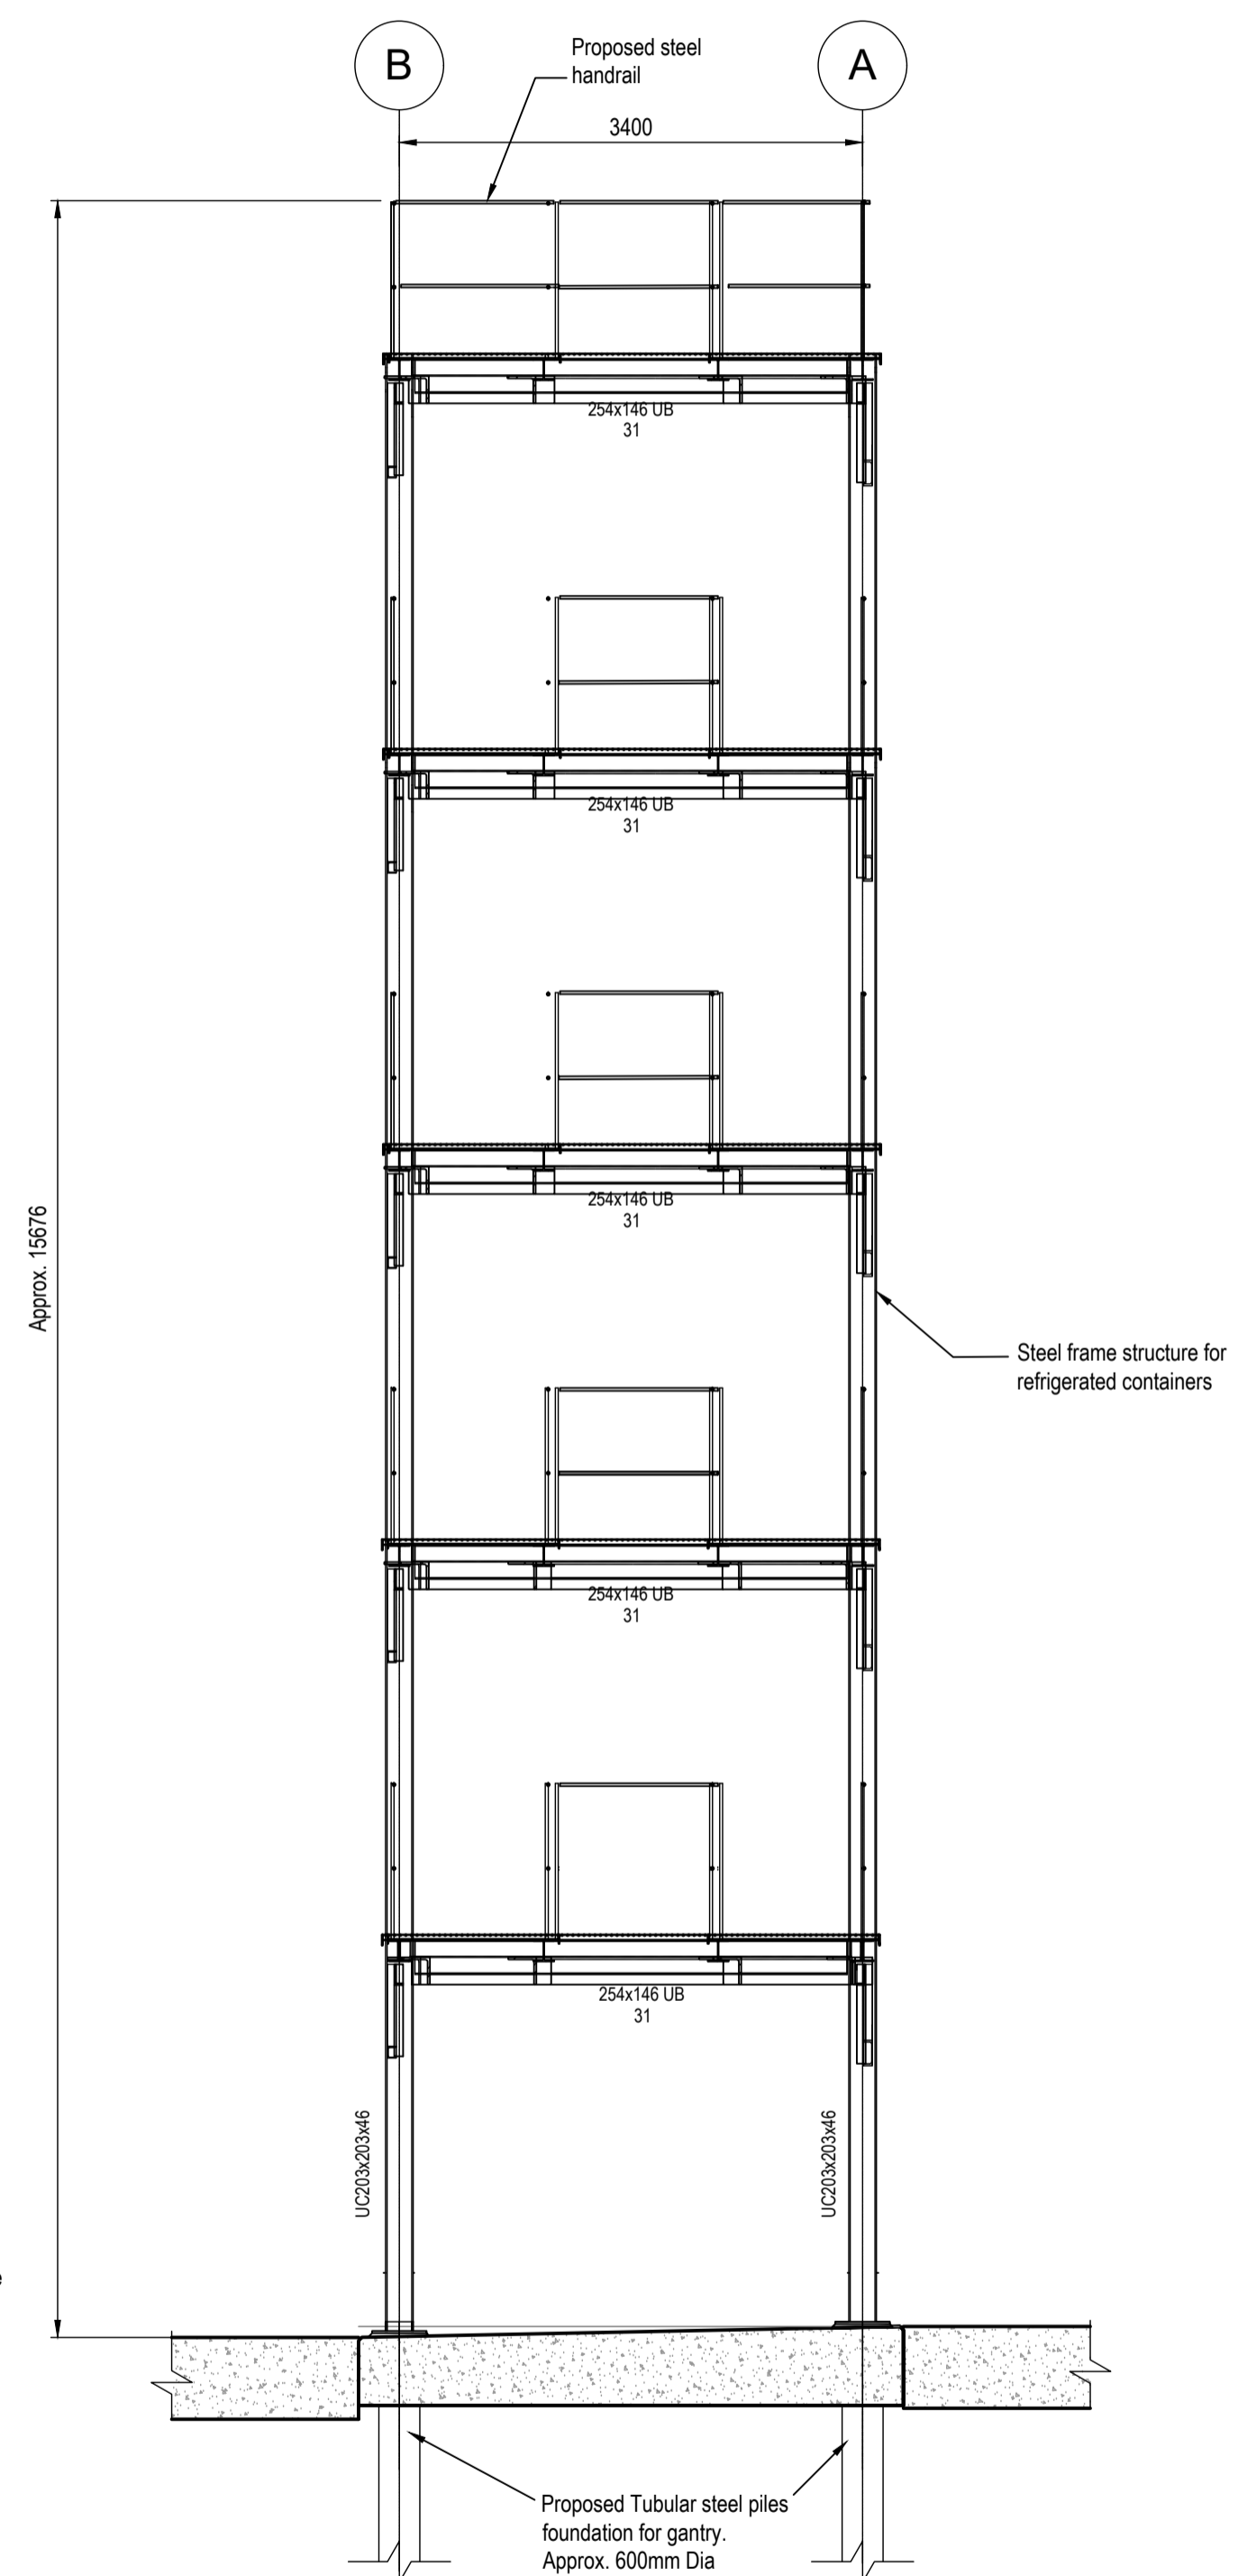

Typical Section A-A through Reefer Gantry Structure [1:50]

P01	Revised for Planning Issue	M.H.	??/06/2024
rev	amendments	check	date

**rps** Elmwood House  
74 Boucher Road  
Belfast BT12 6RZ  
T +44 (0) 28 90 667914  
F +44 (0) 28 90 668286  
W www.rpsgroup.com/ireland  
E ireland@rpsgroup.com

Client  
**COMHLACHT CHALFORT  
ATHA CLIATH  
DUBLIN PORT COMPANY**

Project  
**3FMProject** Bringing Dublin Port To 2050

Title  
Lo-Lo Container Terminal (Area N)  
Proposed Reefer Gantry Structure

Project Number IBM0842	Sheet Size A1	Drawing Scale 1:50
---------------------------	------------------	-----------------------

Drawing Number  
CP1901-3FM-RPS-S45-06-DR-C-0627

Drawn By M.H.	Status S4	Revision P01
------------------	--------------	-----------------

Checked By K.A.G.	Approved By M.McC.	Date 30/08/2023
----------------------	-----------------------	--------------------