


NOTES

1. Verifying Dimensions. Dimensions shall be verified against such other drawings or site conditions as pertain to this part of the work.
2. Existing Services. Any information concerning the location of existing services indicated on this drawing is intended for general guidance only.
3. Datum. Ordnance Datum Malin (unless noted otherwise)

— Planning Boundary under this application
 --- Ro-Ro Terminal Yard (Area O)
 --- Proposed Works Location excluding Proposed External Road Network

Demolition Key

- One Storey Building
- Two Storey Building
- Warehouse
- Marine Structure Demolition
- Ro-Ro Terminal Yard (Area O)

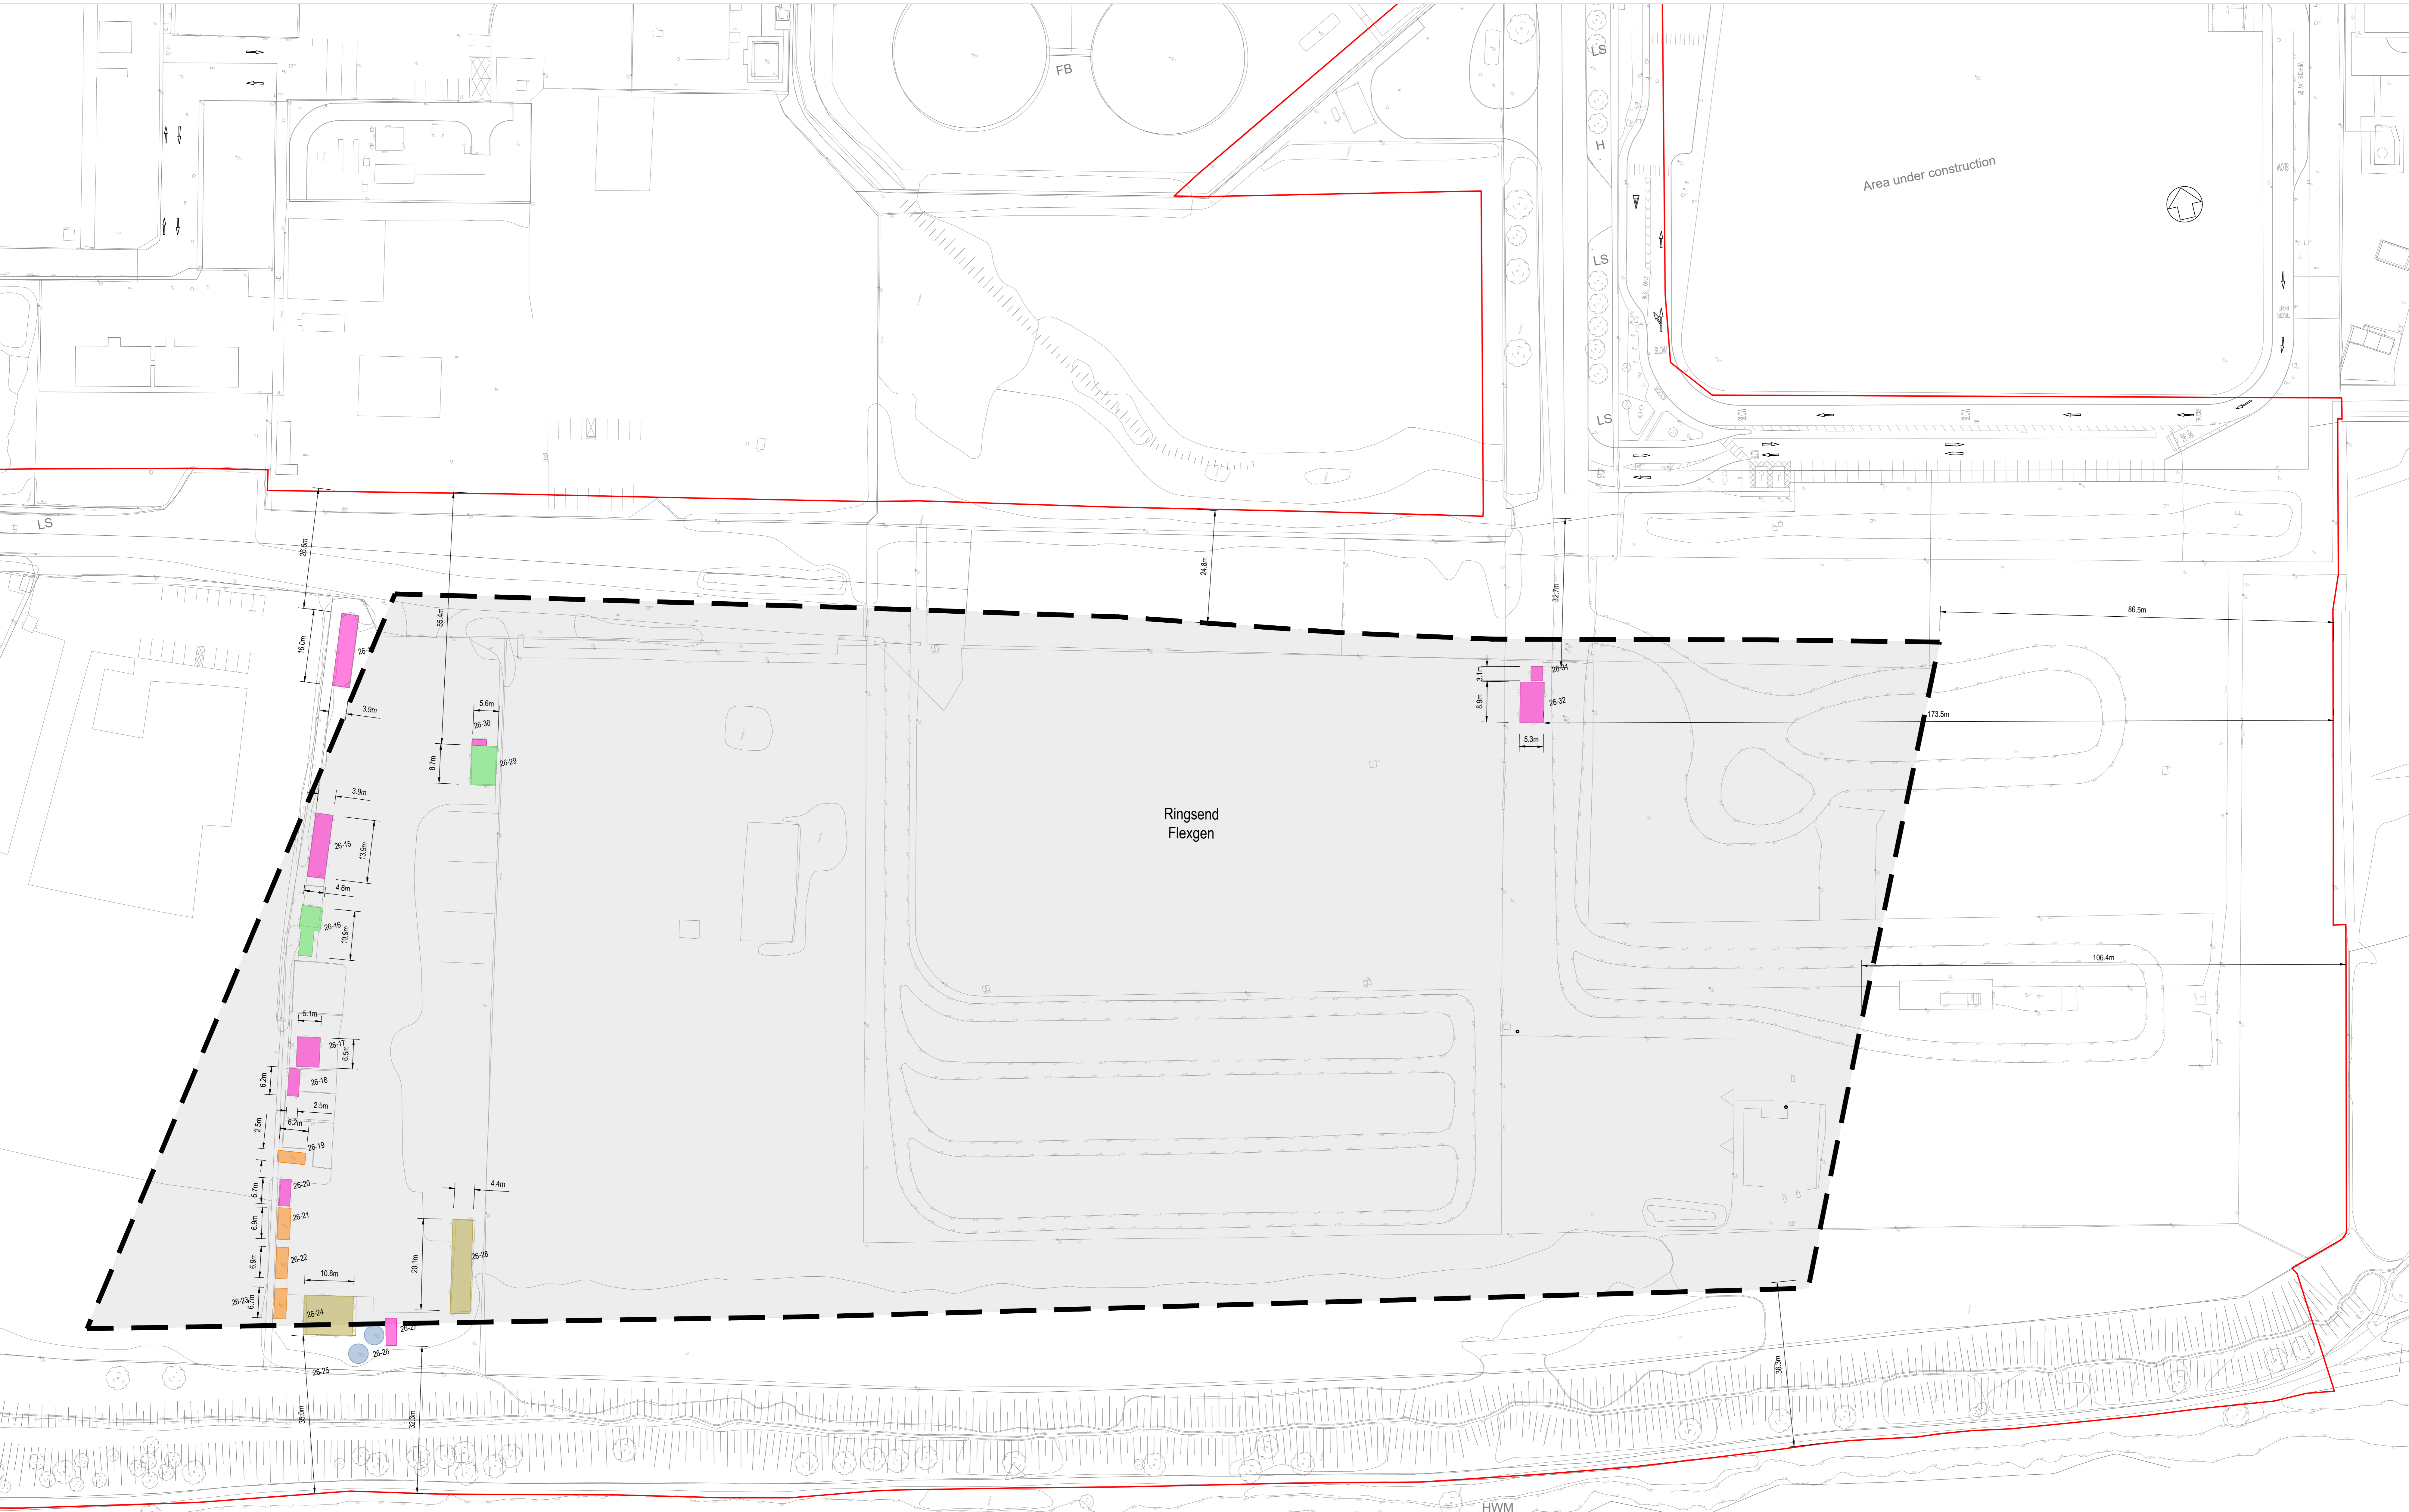

Site Location [1:500]

SANDYMOUNT STRAND



Overall Key Plan showing Location of Ro-Ro Terminal Yard (Area O) [1:25000]

Area O Demolitions

Ref	Item	Approximate Dimensions from Topo Survey (2020)
26-14	1 Storey Porta-cabin	3.7m x 15.9m
26-15	1 Storey Porta-cabin	14.0m x 4.8m
26-16	Substation	11.0m x 4.6m
26-17	1 Storey Building	5.0m x 6.5m
26-18	1 Storey Building	2.5m x 6.0m
26-19	Existing Tank	2.5m x 6.2m
26-20	1 Storey Building	5.7m x 2.2m
26-21	Existing Tank	6.8m x 2.8m
26-22	Existing Tank	2.6m x 6.8m
26-23	Existing Tank	2.7m x 6.7m
26-24	Concrete Pier building	13.0m x 8.7m
26-25	Site	4.3m Dia
26-26	Site	4.3m Dia
26-27	1 Storey Building	2.3m x 6.0m
26-28	Concrete Pier building	4.4m x 20.6m
26-29	1 Storey Building	6.0 x 5.6m
26-30	Substation	3.2m x 1.3m
26-31	1 Storey Building	3.1m x 2.2m
26-32	Substation	5.3m x 8.8m
26-33	1 Storey Building	1.9m x 3.1m
26-34	1 Storey Building	6.4m x 14.0m
26-35	1 Storey Building	10.7m x 7.2m
26-36	1 Storey Building	35.5m x 24.6m

P04	Revised for Planning Issue	M.H.	28/06/2024
rev	amendments	check	date

rps Elmwood House 74 Boulder Road Belfast BT1 6 6ZC
 T +44 (0) 28 90 667014 F +44 (0) 28 90 666286 W www.rpsgroup.com/ireland E ireland@rpsgroup.com

Client
 COMHLACHT CHALAFORT ATHA CLIAITH DUBLIN PORT COMPANY

Project
 3FMProject

Title
 Ro-Ro Terminal Yard (Area O) Existing Site Layout

Project Number	Sheet Size	Drawing Scale
IBM0842	A0	As Shown

Drawing Number
 CP1901-3FM-RPS-S45-07-DR-C-0700

Drawn By	Status	Revision
M.H.	S4	P04

Checked By	Approved By	Date
B.M.	M.M.C.	26/02/2024