


Overall Key Plan showing Location of Lo-Lo Container Yard (Area L) Temporary Works [1:25000]

- NOTES**
1. Verifying Dimensions. Dimensions shall be verified against such other drawings or site conditions as pertain to this part of the work.
 2. Existing Services. Any information concerning the location of existing services indicated on this drawing is intended for general guidance only.
 3. Datum. Ordnance Datum Malin (unless noted otherwise)
 4. Refer to drawing CP1901-3FM-RPS-S45-06-DR-C-0601 for Lo-Lo Container Terminal (Area N) Proposed Site Layout
 5. Refer to drawing CP1901-3FM-RPS-S45-08-DR-C-0801 for Lo-Lo Container Yard (Area L) Proposed Operational Layout
 6. Dimensions for Indicative purposes only
 7. All works to be removed on completion of 3FM Construction
 8. Temporary Ro-Ro to be in place for duration of Lo-Lo Container Yard (Area L) construction
- Planning Boundary under this application
 Proposed Bankseat
 Proposed Ramp
 Proposed Pontoon

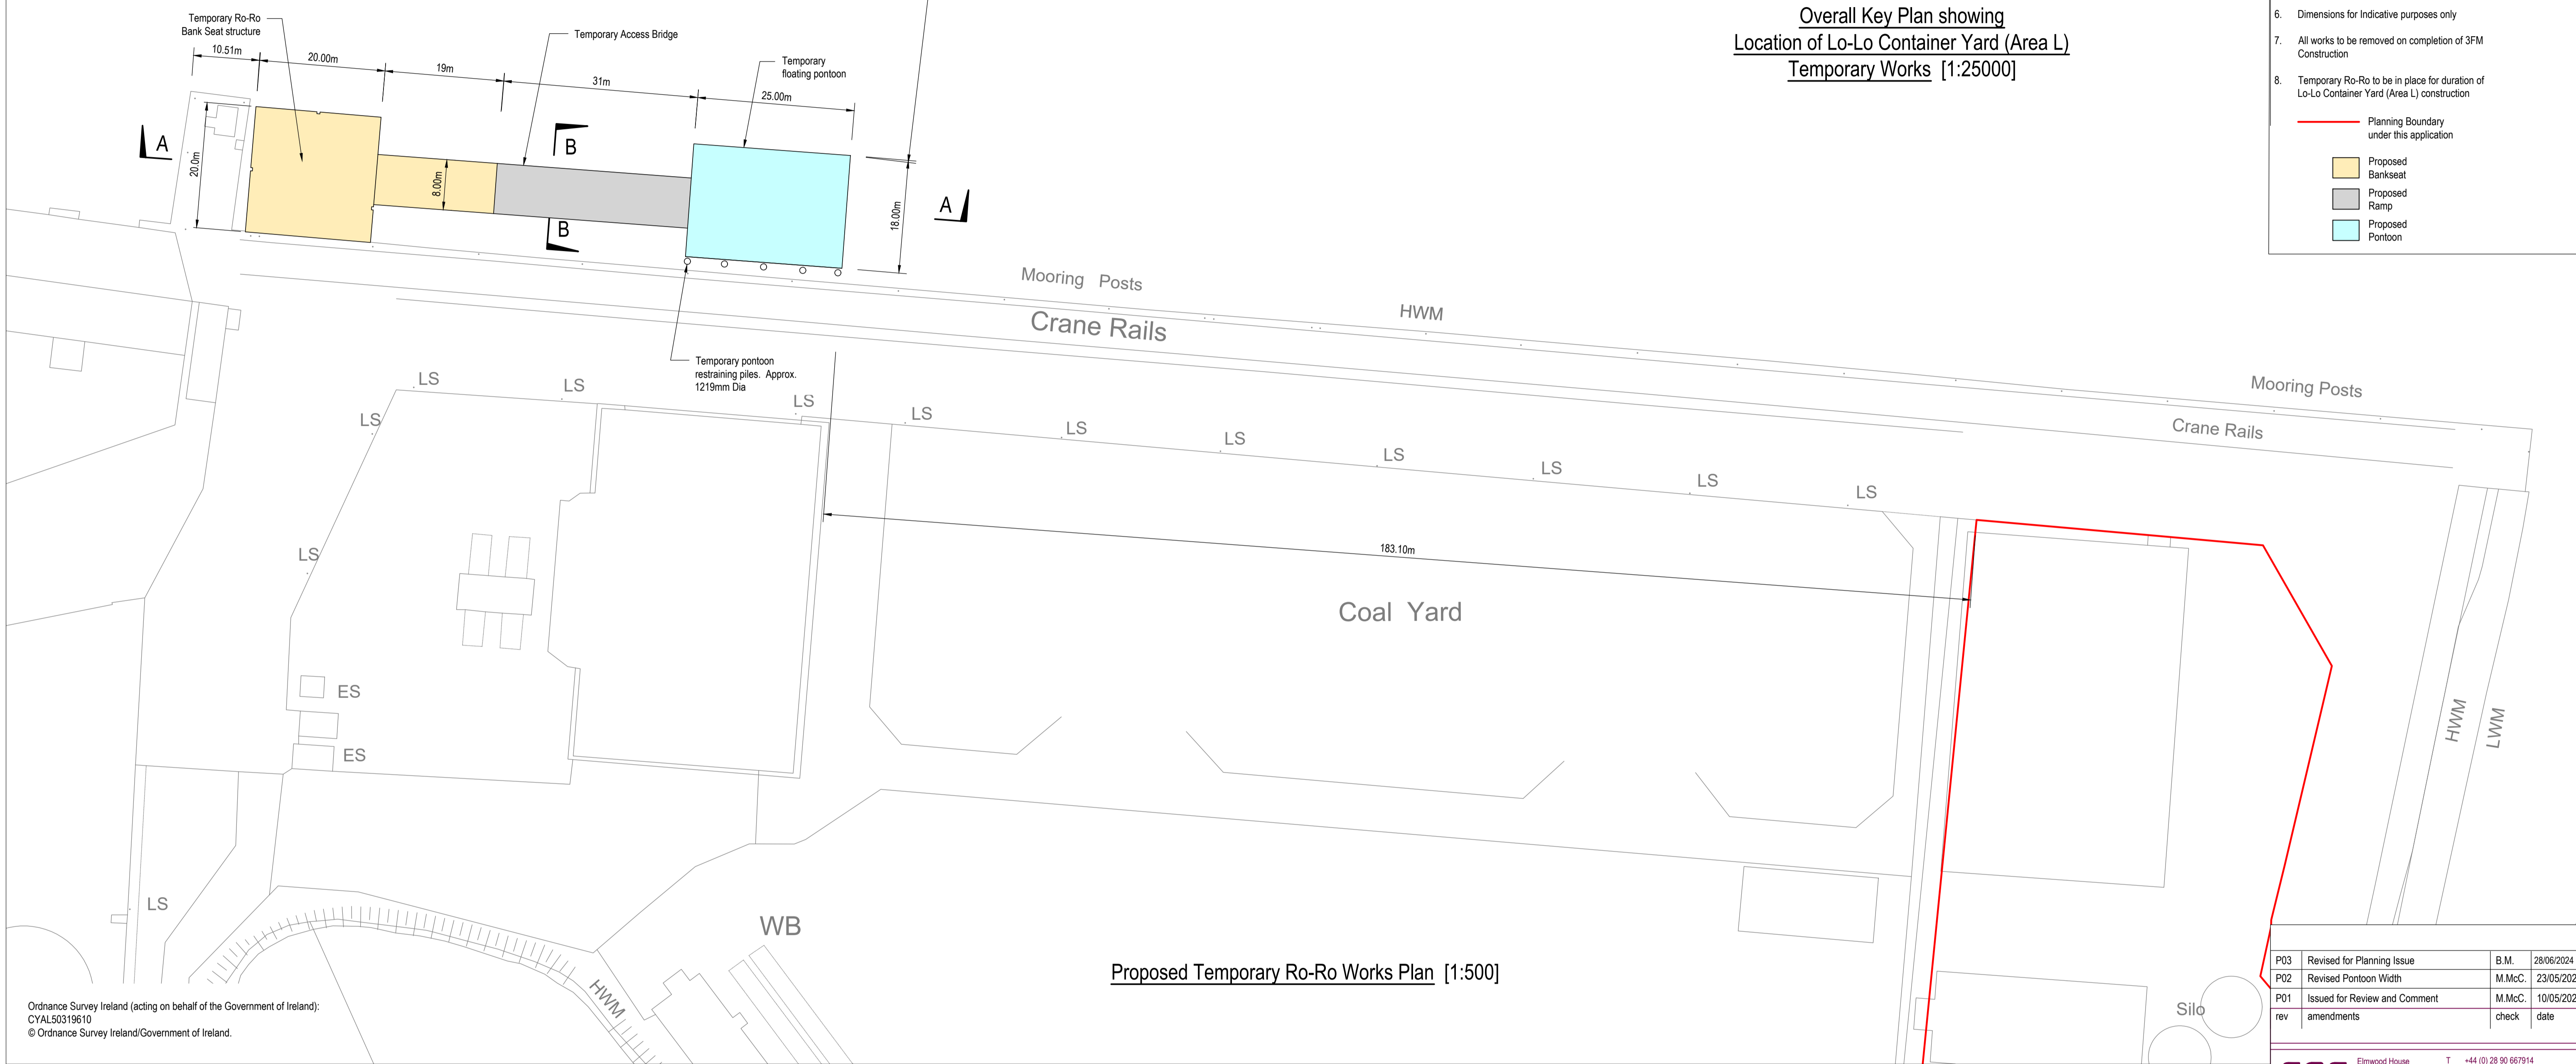

Ordnance Survey Ireland (acting on behalf of the Government of Ireland):
CYAL50319610
© Ordnance Survey Ireland/Government of Ireland.

P03	Revised for Planning Issue	B.M.	28/06/2024
P02	Revised Pontoon Width	M.McC.	23/05/2024
P01	Issued for Review and Comment	M.McC.	10/05/2024
rev	amendments	check	date

rps Elmwood House T +44 (0) 28 90 667914
74 Boucher Road F +44 (0) 28 90 668286
Belfast W www.rpsgroup.com/ireland
BT12 6RZ E ireland@rpsgroup.com

Client
**COMHLACHT CHALAFORT
ATHA CLIATH
DUBLIN PORT COMPANY**

Project
3FMProject Ag tabhairt Chalafort Atha Cliath go 2040

Title
Proposed Temporary Works
Lo-Lo Container Yard (Area L)

Project Number	Sheet Size	Drawing Scale
IBM0845	A1	1:500

Drawing Number
CP1901-3FM-RPS-S45-09-DR-C-0903

Drawn By	Status	Revision
J.R.	S4	P03

Checked By	Approved By	Date
M.McC.	M.McC.	10/05/2024

