


01 Proposed Site Section BB
PA-201 1:200

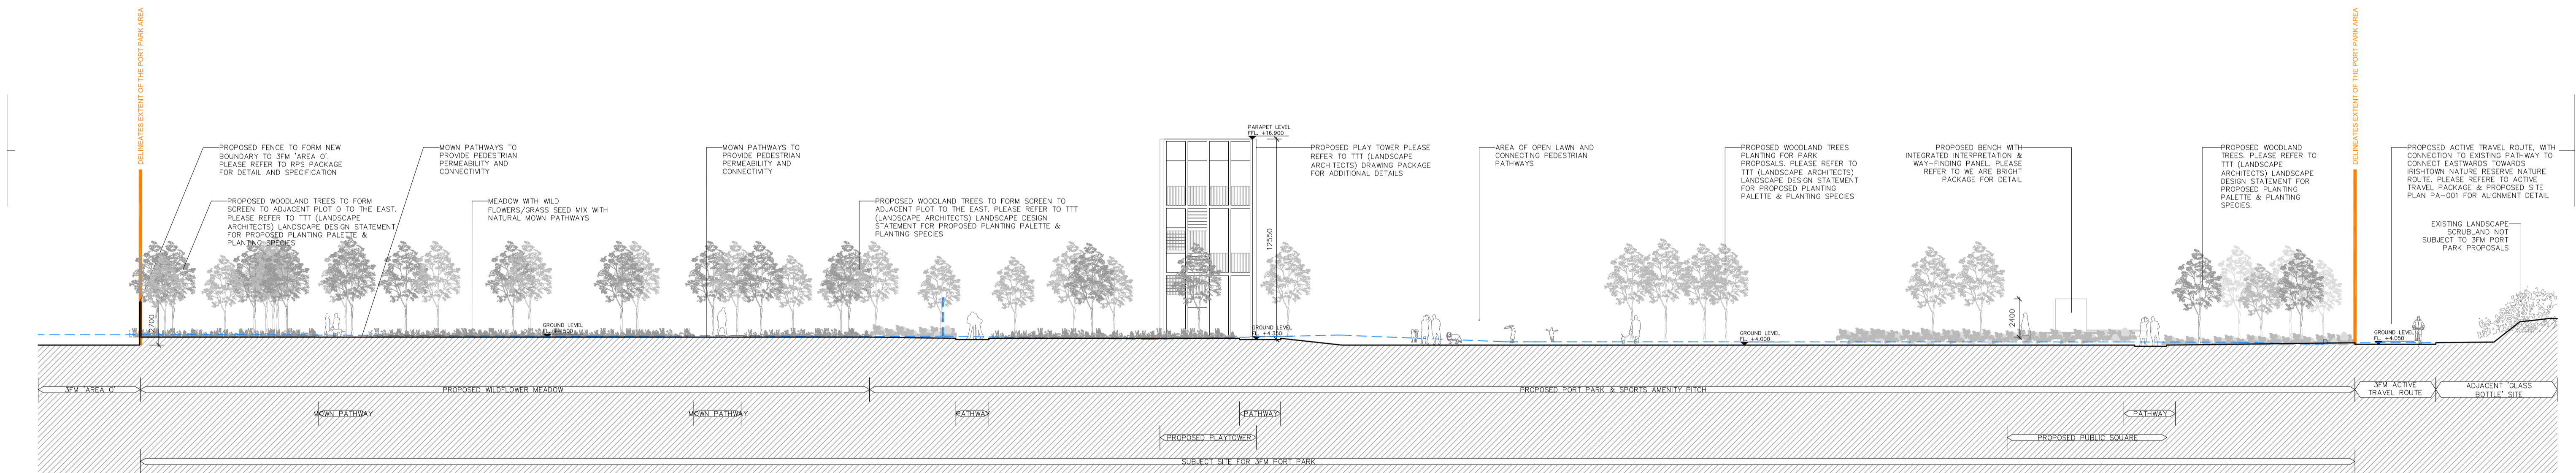

02 Proposed Site Section CC
PA-201 1:200

ISSUED FOR PLANNING ONLY, NOT FOR CONSTRUCTION



NOTES:
Do not scale from this drawing.
Any discrepancies found on site to be reported to Darmody Architects immediately.
Any discrepancies found on drawings to be reported to Darmody Architects immediately.
Refer to engineers drawings for structural details.
All dimensions sized to blockwork.

Rev.	Description	Date	Initials

NOTE: DRAWINGS TO BE READ IN CONJUNCTION WITH TTT LANDSCAPE ARCHITECTS, RPS CONSULTING ENGINEERS, SPORTS GROUND SOLUTIONS, & CUNDALL CONSULTING ENGINEERS
NOTE: PLEASE REFER TO TTT PACKAGE FOR ALL PROPOSED LANDSCAPING AND PLANTING SPECIES

XREF'S
CAD REF.

DRAWING KEY	

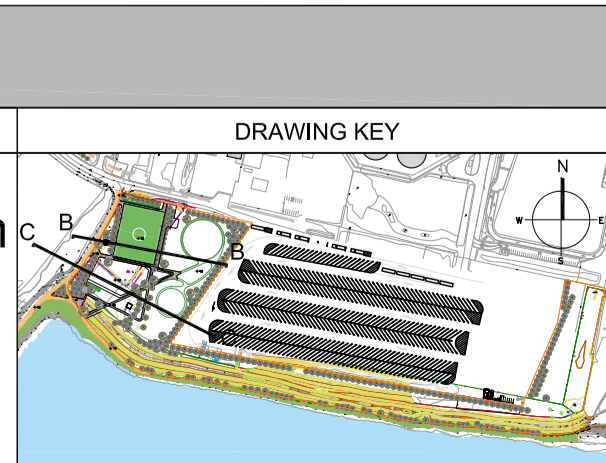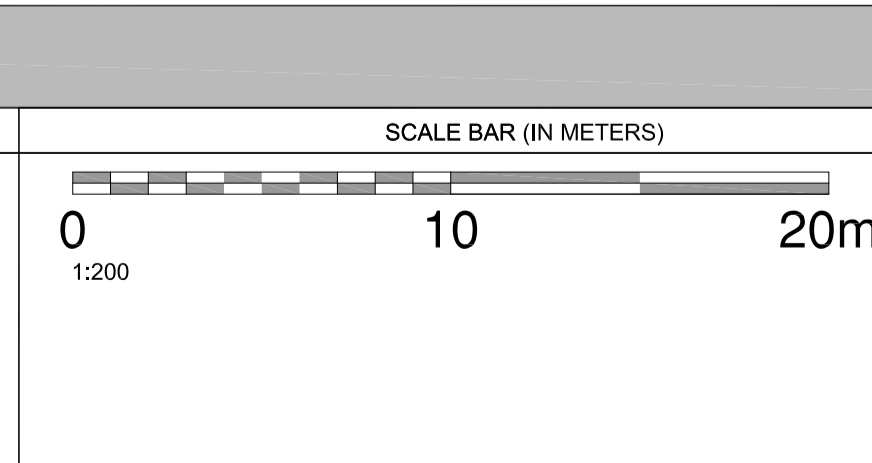

creative innovative flexible

darmody
architecture

91 Townsend Street, Dublin 2
353 1 672 9907
info@darmodyarchitecture.com
darmodyarchitecture.com

Rev. No.	Scale	Date	Dm. By	Chkd. By	Issue
	1:200 @ A1	05/07/2024	Sean Barrett	Tim Darmody	Planning

Project	3FM Project
Title	Port Park: Proposed Site Sections BB & CC
Client	Dublin Port Company
Dwg. No.	CP1901_005-DA-00-XX-DR-A-PA-201
Job No.	23005