




01 Proposed North Contiguous Elevation
PA012 1:500

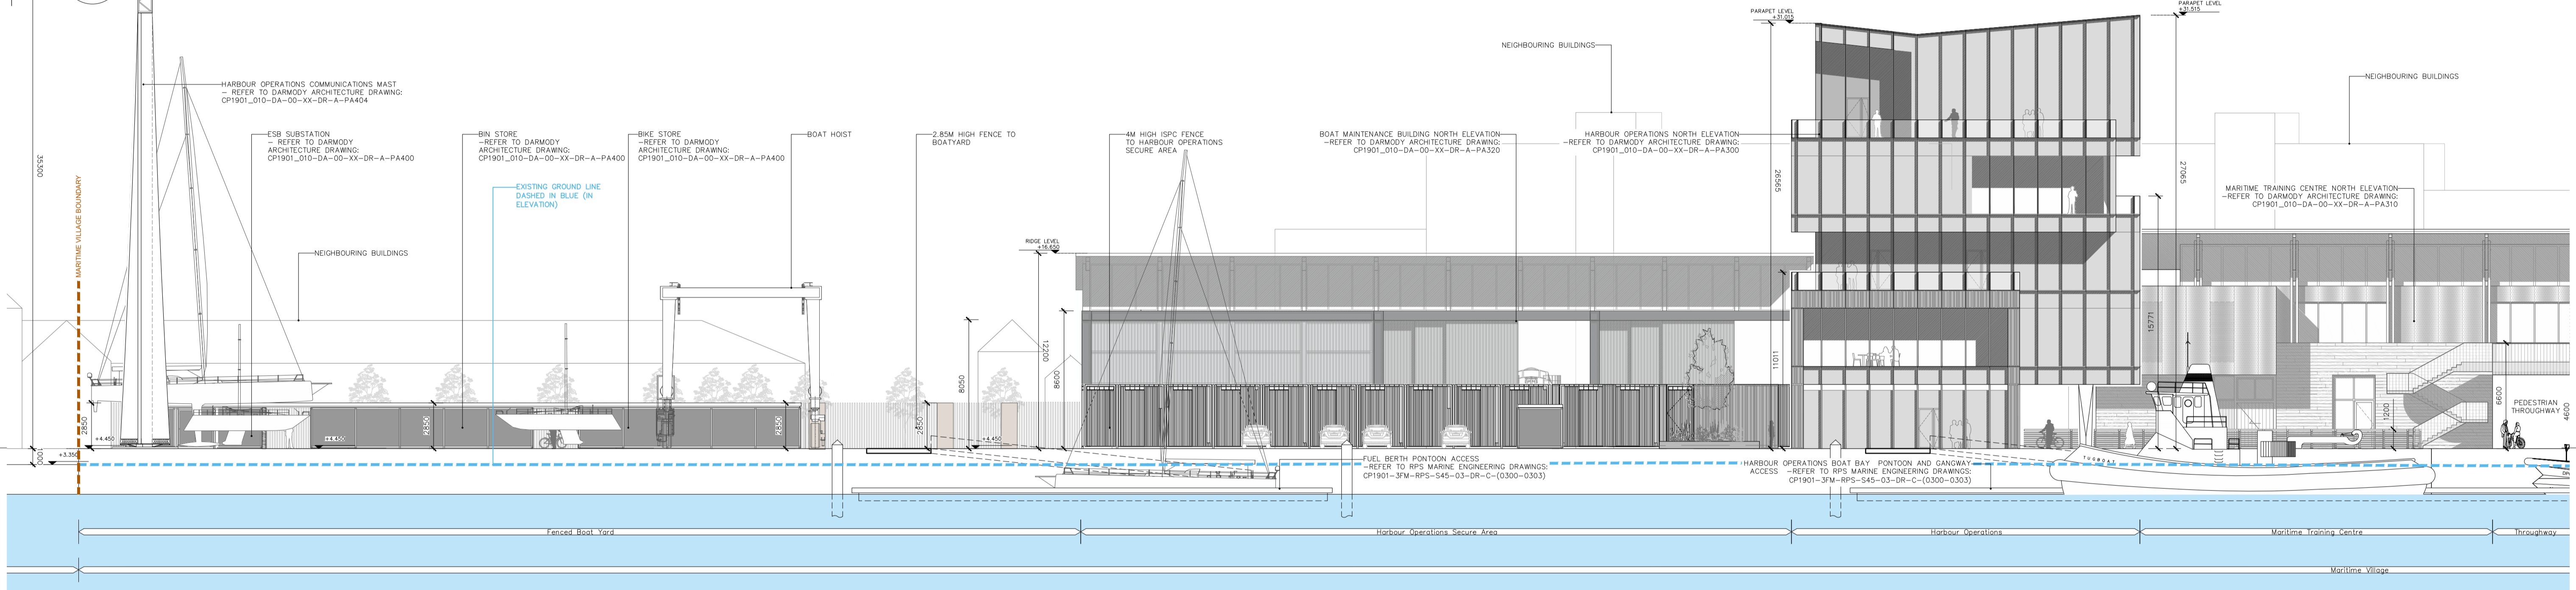

02 Proposed North Contiguous Elevation - Part 1 of 2
PA012 1:200

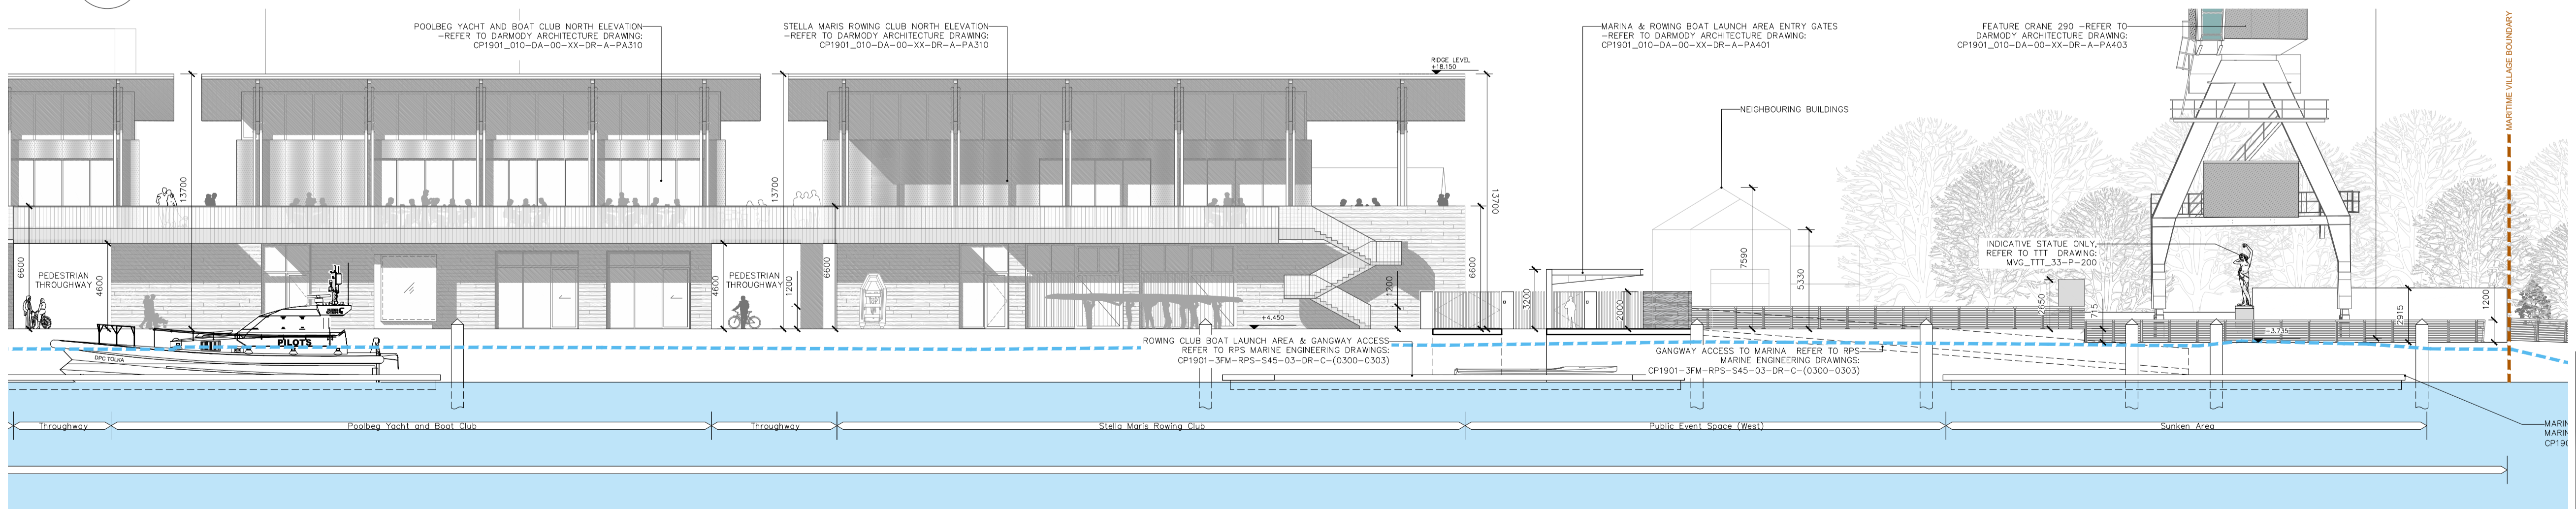

03 Proposed North Contiguous Elevation - Part 2 of 2
PA012 1:200

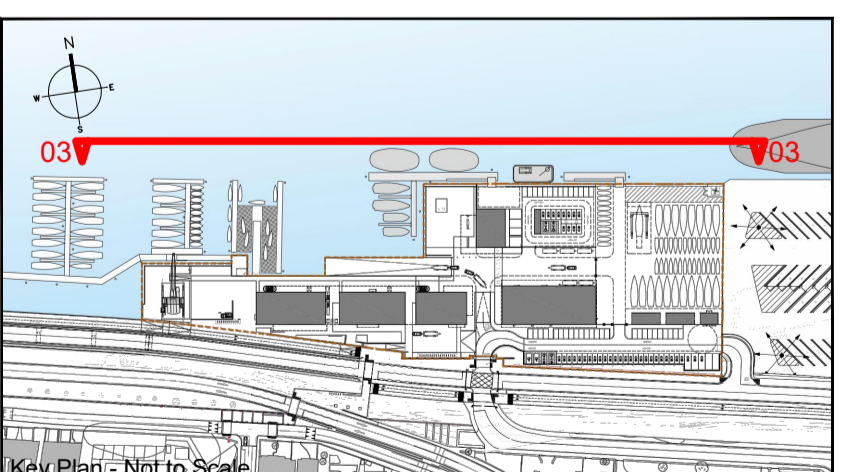

ISSUED FOR PLANNING ONLY, NOT FOR CONSTRUCTION

NOTES:
Do not scale from this drawing.
Any discrepancies found on site to be reported to Darmody Architects immediately.
Any discrepancies found on drawings to be reported to Darmody Architects immediately.
Refer to engineers drawings for structural details.
All dimensions sized to blockwork.

Rev.	Description	Date	Initials


NOTE: ALL DRAWINGS TO BE READ IN CONJUNCTION WITH TTT LANDSCAPE ARCHITECTS, RPS MARINE ENGINEERS, RPS ROAD ENGINEERS, ROD STRUCTURAL ENGINEERS DRAWINGS & SPECIFICATIONS.

XREF'S
CAD REF.

DRAWING KEY	
	Delineates Maritime Village Boundary
	Indicates existing ground line

TAILTE EIREANN LICENCE NO: CV AL50381923
© Tailte Eireann - Surveying

SCALE BAR	
0	25 50m
1:500	
0	10 20m
1:200	

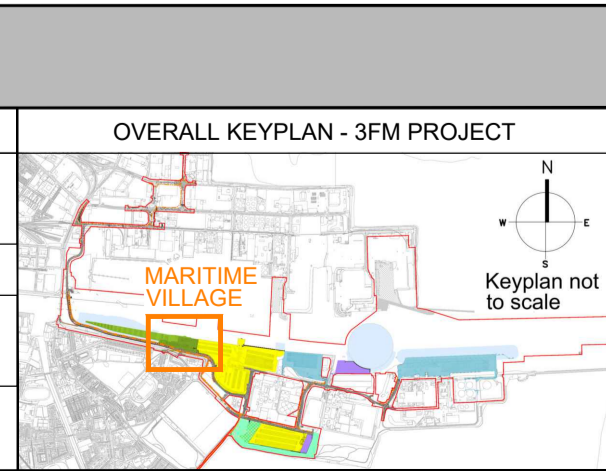

creative innovative flexible

darmody architecture

91 Townsend Street, Dublin 2
353 1 672 9907
info@darmodyarchitecture.com
darmodyarchitecture.com

Rev. No.	Scale	Date	Dm. By	Chkd. By	Issue
	1:500/1:200 @ A1	28/06/2024	Savva Zakharov	Tim Darmody	PLANNING

Project	3FM Project
Title	Maritime Village: Proposed North Contiguous Elevation
Client	Dublin Port Company
Dwg. No.	CP1901_010-DA-00-XX-DR-A-PA012
Job No.	22061