
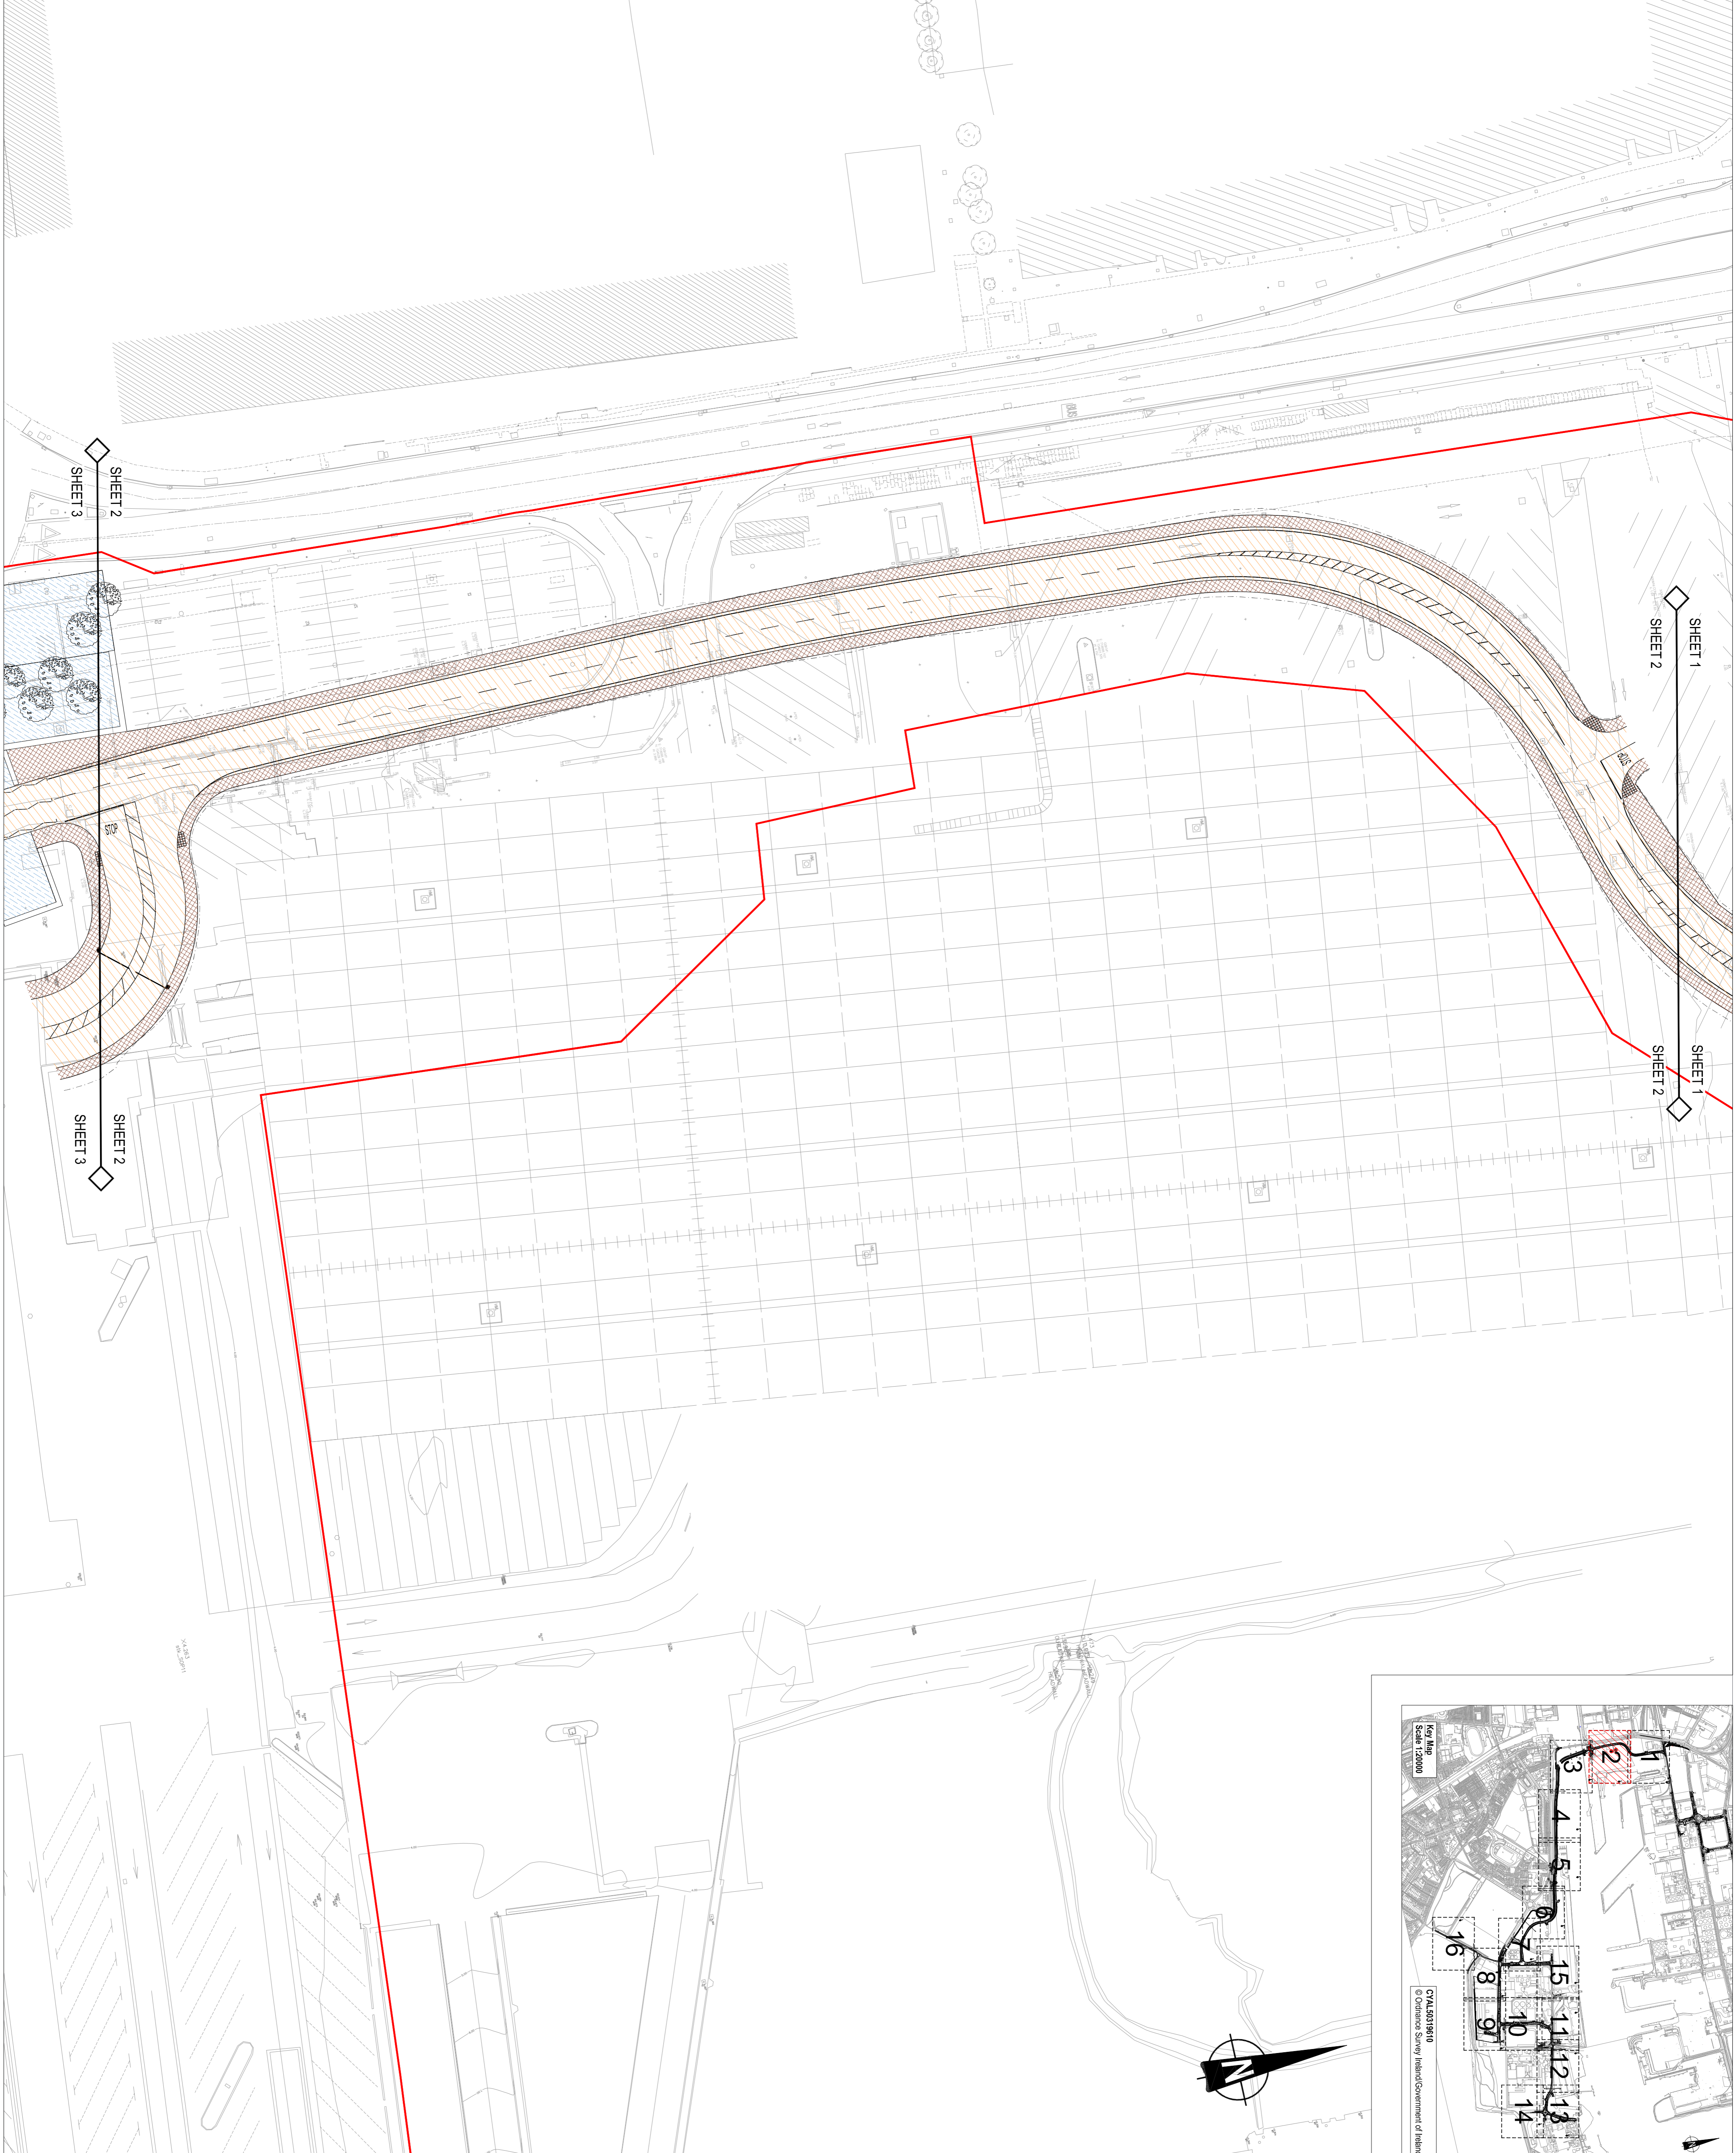


**NOTES**

1. Verifying Dimensions  
The contractor shall verify dimensions against such other drawings or site conditions as pertain to this part of the work.
2. Existing Services  
Any information concerning the location of existing services indicated on this drawing is intended for general guidance only. It shall be the responsibility of the contractor to determine and verify the exact horizontal and vertical alignment of all cables, pipes, etc. (both underground and overhead) before work commences.
3. Issue of Drawings  
Hard copies, DWG and PDF will form a contractual issue of the drawing. All other formats (JPG, PDF etc.) are deemed to be an uncontracted issue and any work carried out based on these files is at the recipient's own risk. No liability shall be accepted for any errors arising from the use of these files, either by amendment or by replacement. Listing of undimensioned measurements, compatibility issues with the recipient's software, and any errors arising when these files are used to aid the recipient's drawing production, or setting out on site.
4. OS Map Sheet No  
OS Map Sheet No  
3198-13, 3198-14, 3198-15, 3198-18, 3198-19, 3198-20, 3198-23, 3198-24, 3198-25, 3264-03, 3264-04, 3264-05, 3264-08, 3264-09, 3264-10, 3264-13, 3264-14, 3264-15, 3264-18, 3264-19, 3264-20, 3199-11, 3199-12, 3199-14, 3199-15, 3199-16, 3199-17, 3199-18, 3199-19, 3199-21, 3199-23, 3199-24, 3265-01, 3265-02, 3265-03, 3265-04, 3265-06, 3265-07, 3265-08, 3265-09, 3265-10, 3265-11, 3265-12, 3265-16
5. Datum, T.M

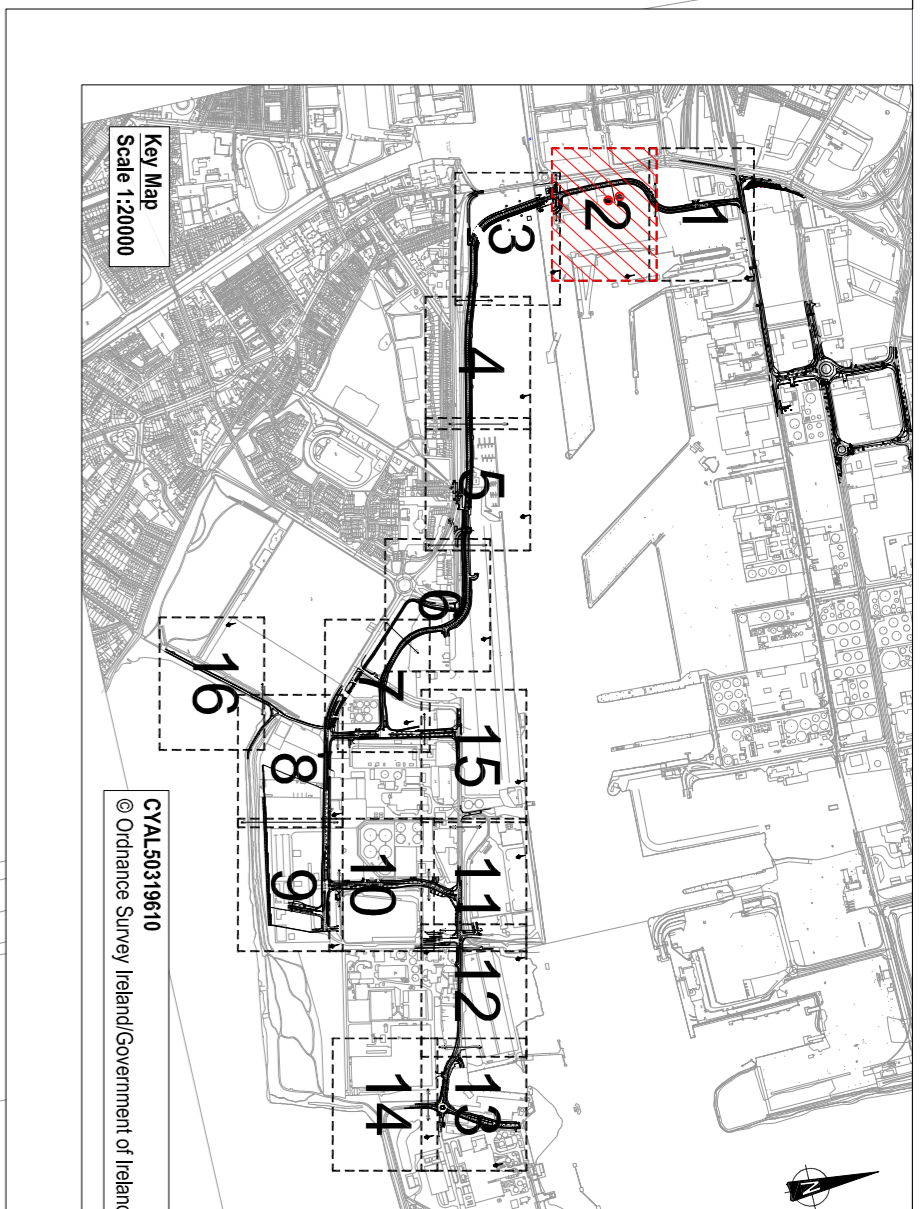

<p><b>Legend</b></p> <ul style="list-style-type: none"> <li>Existing Survey / OS Mapping</li> <li>Proposed Layout</li> <li>Proposed Earthworks</li> <li>Application Boundary</li> <li>Construction Makeup</li> <li>Proposed Carriageway Construction</li> <li>Proposed Bridge Carriageway Construction</li> <li>Proposed Bridge Construction</li> <li>Proposed Viaduct Carriageway Construction</li> <li>Proposed Carriageway Overlay</li> <li>Proposed Active Travel / Footway / Verge Makeup on structure. Refer to bridge / viaduct drawings for further details.</li> <li>Proposed Construction Joint</li> <li>Proposed Footway Construction</li> <li>Proposed Verge</li> <li>Proposed Low Noise Road Surfacing (LNRS) Construction</li> <li>Proposed Footway / Carriageway Construction - Refer to Active Travel Pack for Surface Treatment Details</li> <li>Proposed Gully - Refer to drawing CP1901_3FM-RPS_S26-SP-PN-DR-HE-2500-0001</li> <li>Proposed Area N Access Road with scanners</li> <li>Proposed Stop Point Area / Character Area Landscape Treatment - Refer to Damodry Architecture and TTT drawings for further details</li> </ul>	<p><b>Revisions</b></p> <table border="1"> <thead> <tr> <th>rev</th> <th>amendments</th> <th>check</th> <th>date</th> <th>CD</th> <th>AM</th> <th>PN</th> </tr> </thead> <tbody> <tr> <td>P03</td> <td>Revised for planning submission</td> <td></td> <td>27/06/24</td> <td></td> <td></td> <td></td> </tr> <tr> <td>P02</td> <td>Revised for RSA Stage 1</td> <td></td> <td>18/04/24</td> <td></td> <td></td> <td></td> </tr> <tr> <td>P01</td> <td>Revised for planning</td> <td>PN</td> <td>02/10/23</td> <td></td> <td></td> <td></td> </tr> </tbody> </table>	rev	amendments	check	date	CD	AM	PN	P03	Revised for planning submission		27/06/24				P02	Revised for RSA Stage 1		18/04/24				P01	Revised for planning	PN	02/10/23			
rev	amendments	check	date	CD	AM	PN																							
P03	Revised for planning submission		27/06/24																										
P02	Revised for RSA Stage 1		18/04/24																										
P01	Revised for planning	PN	02/10/23																										
<p><b>Client</b></p> <p><b>RPS</b>              Elmwood House              74 Boucher Road              Belfast              BT12 6NZ              T +44 (0) 28 90 667914              F +44 (0) 28 90 662285              W www.rpsgroup.com/ireland              E ireland@rpsgroup.com</p>	<p><b>Project</b></p> <p><b>3FMProject</b>              RPS              2024              To 2026</p> <p><b>ATHA CLAIH DUBLIN PORT COMPANY</b></p>																												
<p><b>Title</b></p> <p><b>Roads &amp; Footways (Southern &amp; SPAR) - Proposed Construction Makeup Sheet 2</b></p>	<p><b>Drawing Number</b></p> <p>CP1901_3FM-RPS_S26-HKE-XX-DR-HE-100-0002</p>																												
<p><b>Project Number</b></p> <p>IBH0796</p>	<p><b>Sheet Size</b></p> <p>A1</p>																												
<p><b>Drawing Scale</b></p> <p>1:500</p>	<p><b>Status</b></p> <p>S4</p>																												
<p><b>Drawn By</b></p> <p>JG</p>	<p><b>Revision</b></p> <p>P03</p>																												
<p><b>Checked By</b></p> <p>PN</p>	<p><b>Date</b></p> <p>Dec 2022</p>																												