



ATP AT COTTAGE - LONGSECTION (0M TO 310M)  
SCALE: H 1:500,V 1:100. DATUM: 2.000

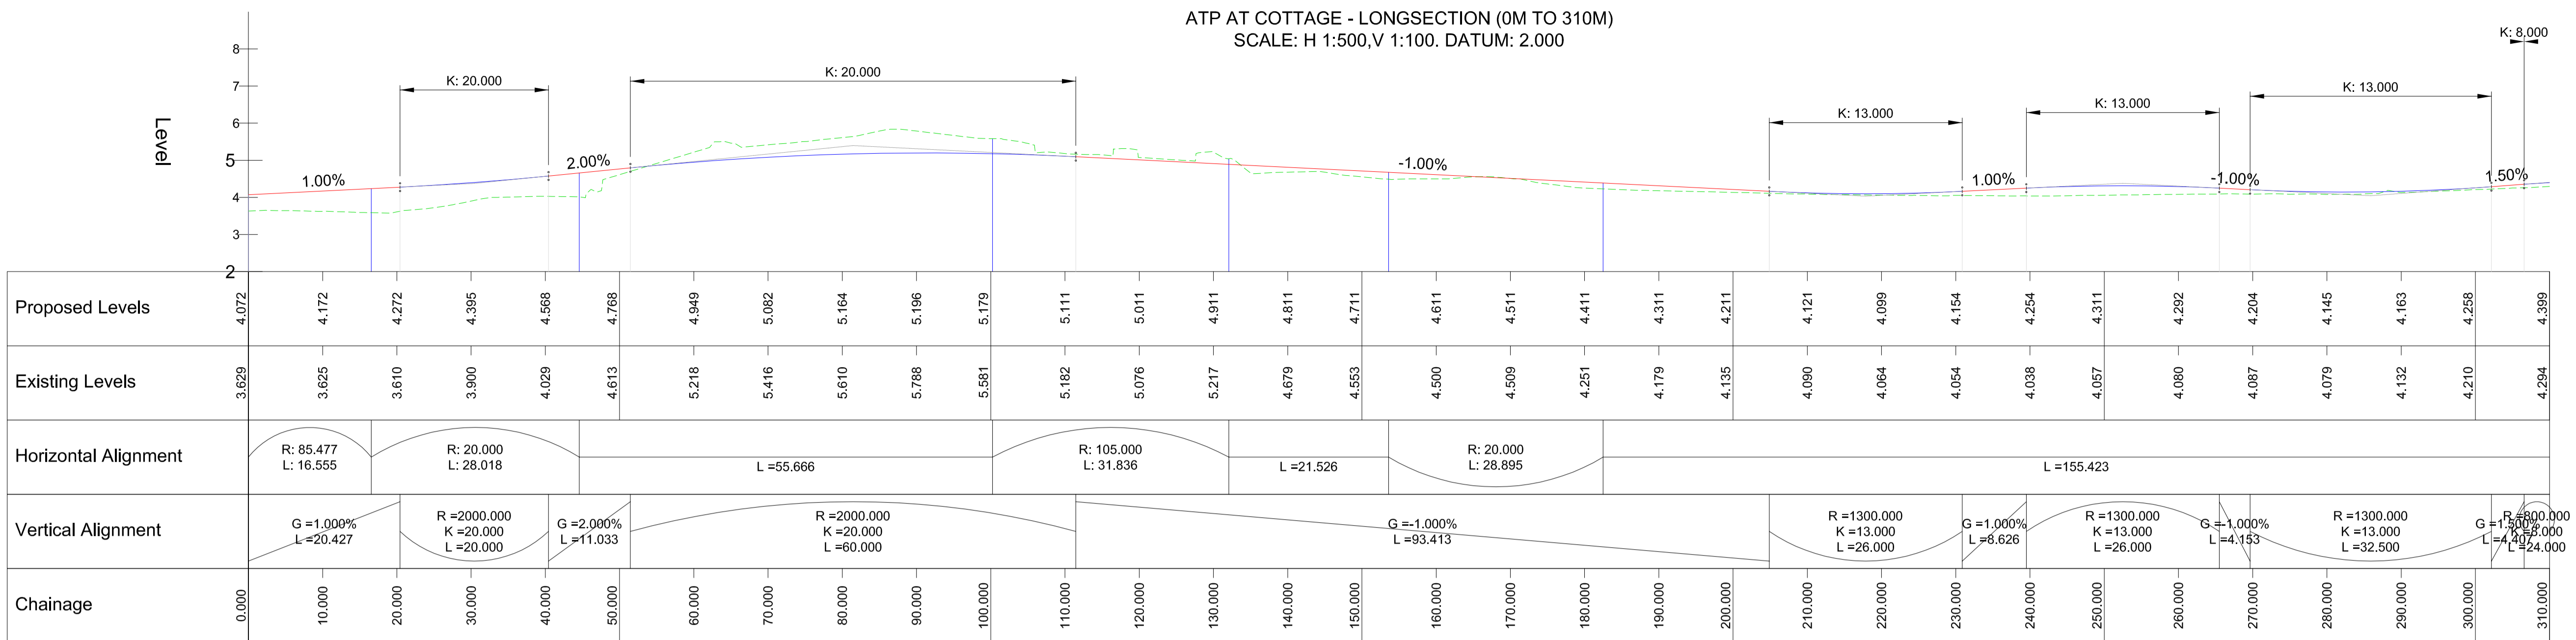

ATP AT COTTAGE - LONGSECTION (300M TO 570M)  
SCALE: H 1:500,V 1:100. DATUM: 2.000

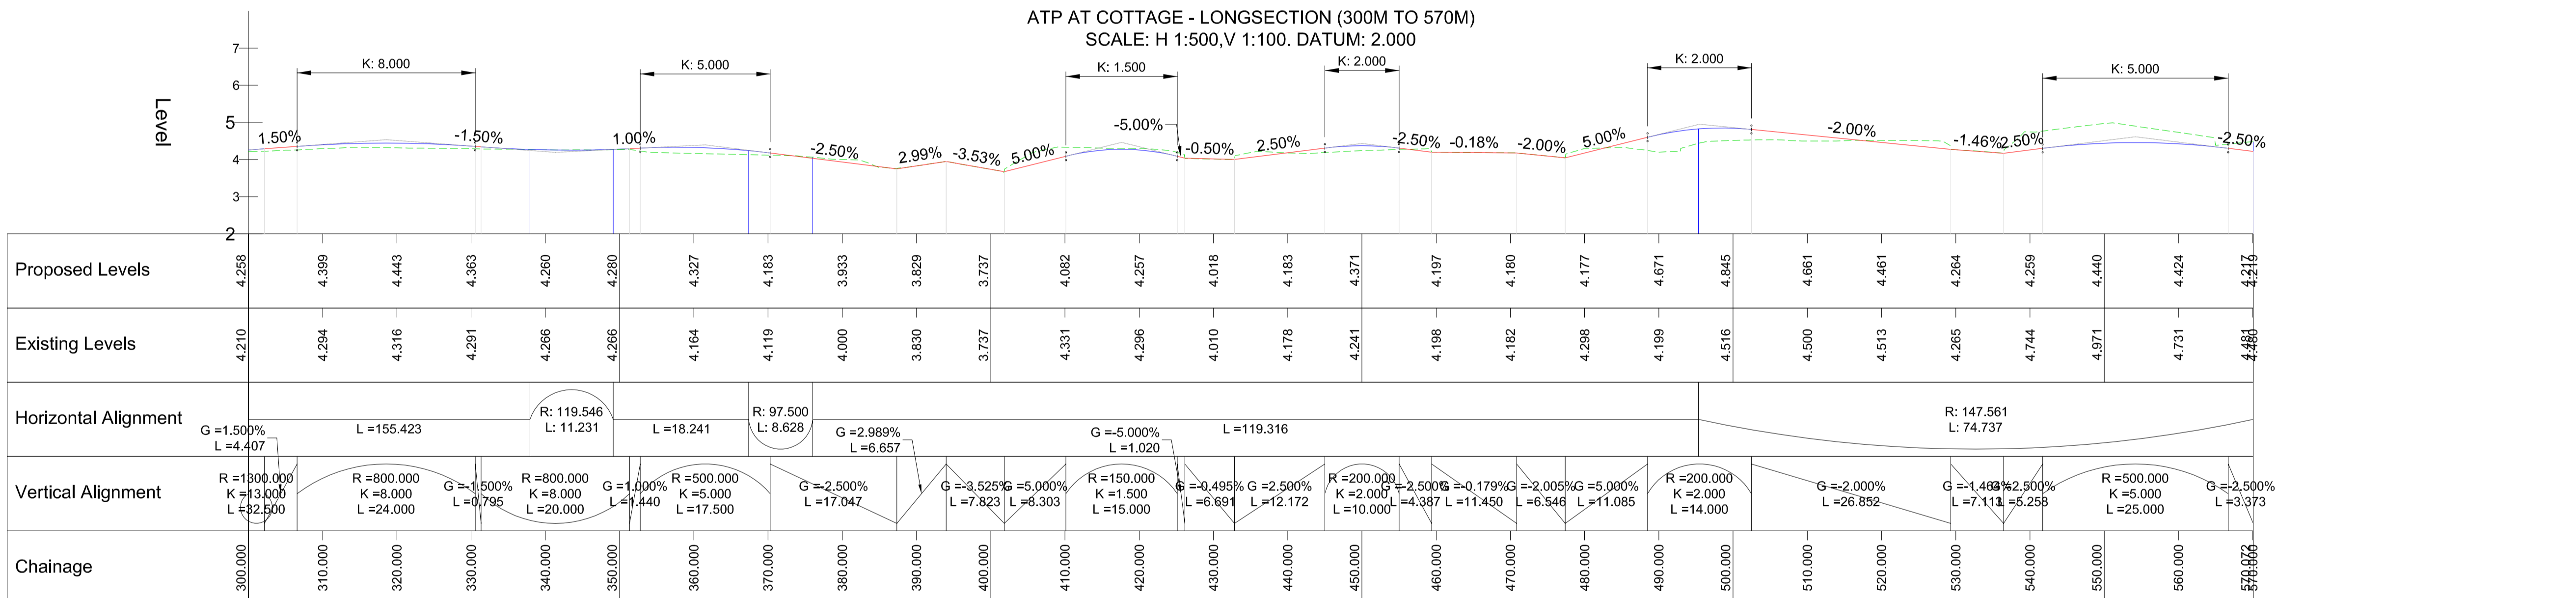

NOTES

- Verifying Dimensions. The contractor shall verify dimensions against such other drawings or site conditions as pertain to this part of the work.
- Existing Services. Any information concerning the location of existing services indicated on this drawing is intended for general guidance only. It shall be the responsibility of the contractor to determine and verify the exact horizontal and vertical alignment of all cables, pipes, etc. (both underground and overhead) before work commences.
- Issue of Drawings. Hard copies, dwf and pdf will form a controlled issue of the drawing. All other formats (dwg, dxf etc.) are deemed to be uncontrolled issue and any work carried out based on these files is at the recipient's own risk. RPS will not accept any responsibility for any errors arising from the use of these files, either by human error by the recipient, listing of un-dimensioned measurements, compatibility issues with the recipient's software, and any errors arising when these files are used to aid the recipient's drawing production, or setting out on site.
- OS Map Sheet No. 3198-13, 3198-14, 3198-15, 3198-18, 3198-19, 3198-20, 3198-23, 3198-24, 3198-25, 3264-03, 3264-04, 3264-05, 3264-08, 3264-09, 3264-10, 3264-13, 3264-14, 3264-18, 3264-19, 3264-20, 3199-11, 3199-12, 3199-13, 3199-14, 3199-15, 3199-16, 3199-17, 3199-18, 3199-19, 3199-21, 3199-22, 3199-23, 3199-24, 3265-01, 3265-02, 3265-03, 3265-04, 3265-06, 3265-07, 3265-08, 3265-09, 3265-10, 3265-11, 3265-12, 3265-16
- Datum. ITM

**Plan Key**

- Proposed layout
- Curve alignment
- Straight alignment
- Earthworks
- Existing Survey

**Longsection Key**

- Crest / Sag Curves
- Straight alignment
- Existing Survey

|     |                                 |       |          |
|-----|---------------------------------|-------|----------|
| P02 | Revised for planning submission | CD    | 27/06/24 |
| P01 | Revised for planning            | PN    | 02/10/23 |
| rev | amendments                      | check | date     |

**RPS** Elmwood House  
74 Boucher Road  
Belfast  
BT12 6RZ

T +44 (0) 28 90 667914  
F +44 (0) 28 90 668286  
W www.rpsgroup.com/ireland  
E ireland@rpsgroup.com

Client  
**COMHLACHT CHALAFORT  
ATHA CLIAH  
DUBLIN PORT COMPANY**

Project  
**3FMProject** Bringing Dublin Port to 2040

Title  
**Roads & Footways (Southern & SPAR) -  
Proposed Longsection - ATP  
Pigeon House Road - Sheet 1**

|                           |                  |                           |
|---------------------------|------------------|---------------------------|
| Project Number<br>IBH0796 | Sheet Size<br>A1 | Drawing Scale<br>As Shown |
|---------------------------|------------------|---------------------------|

Drawing Number  
**CP1901\_3FM-RPS\_S26-HML-AT-DR-HE-100-0003**

|                 |              |                 |
|-----------------|--------------|-----------------|
| Drawn By<br>DMI | Status<br>S4 | Revision<br>P02 |
|-----------------|--------------|-----------------|

|                  |                    |                  |
|------------------|--------------------|------------------|
| Checked By<br>PN | Approved By<br>CDo | Date<br>May 2023 |
|------------------|--------------------|------------------|