



NOTES

1. Verifying Dimensions: The contractor shall verify dimensions against such other drawings or site conditions as pertain to this part of the work.
2. Existing Services: Any information concerning the location of existing services indicated on this drawing is intended for general guidance only. It shall be the responsibility of the contractor to determine and verify the exact horizontal and vertical alignment of all cables, pipes, etc. (both underground and overhead) before work commences.
3. Issue of Drawings: Hard copies, DWG and PDF will form a controlled issue of the drawing. All other formats (orig, dxf etc.) are deemed to be an uncontrolled issue and any work carried out based on these files is at the recipient's own risk. The contractor shall be responsible for ensuring that any equipment, files or data of these files, along with any equipment, files or data, are backed up and stored in a secure location. The contractor shall be responsible for ensuring that any equipment, files or data are backed up and stored in a secure location. The contractor shall be responsible for ensuring that any equipment, files or data are backed up and stored in a secure location.
4. OS Map Sheet No: 3198-13, 3198-14, 3198-15, 3198-18, 3198-19, 3198-20, 3198-23, 3198-24, 3198-25, 3264-03, 3264-04, 3264-05, 3264-08, 3264-09, 3264-10, 3264-12, 3264-14, 3264-15, 3264-18, 3264-19, 3264-20, 3199-11, 3199-12, 3199-14, 3199-15, 3199-16, 3199-17, 3199-18, 3199-19, 3199-21, 3199-22, 3199-23, 3199-24, 3265-01, 3265-02, 3265-03, 3265-04, 3265-05, 3265-07, 3265-08, 3265-09, 3265-10, 3265-11, 3265-12, 3265-16
5. Datum: T.M

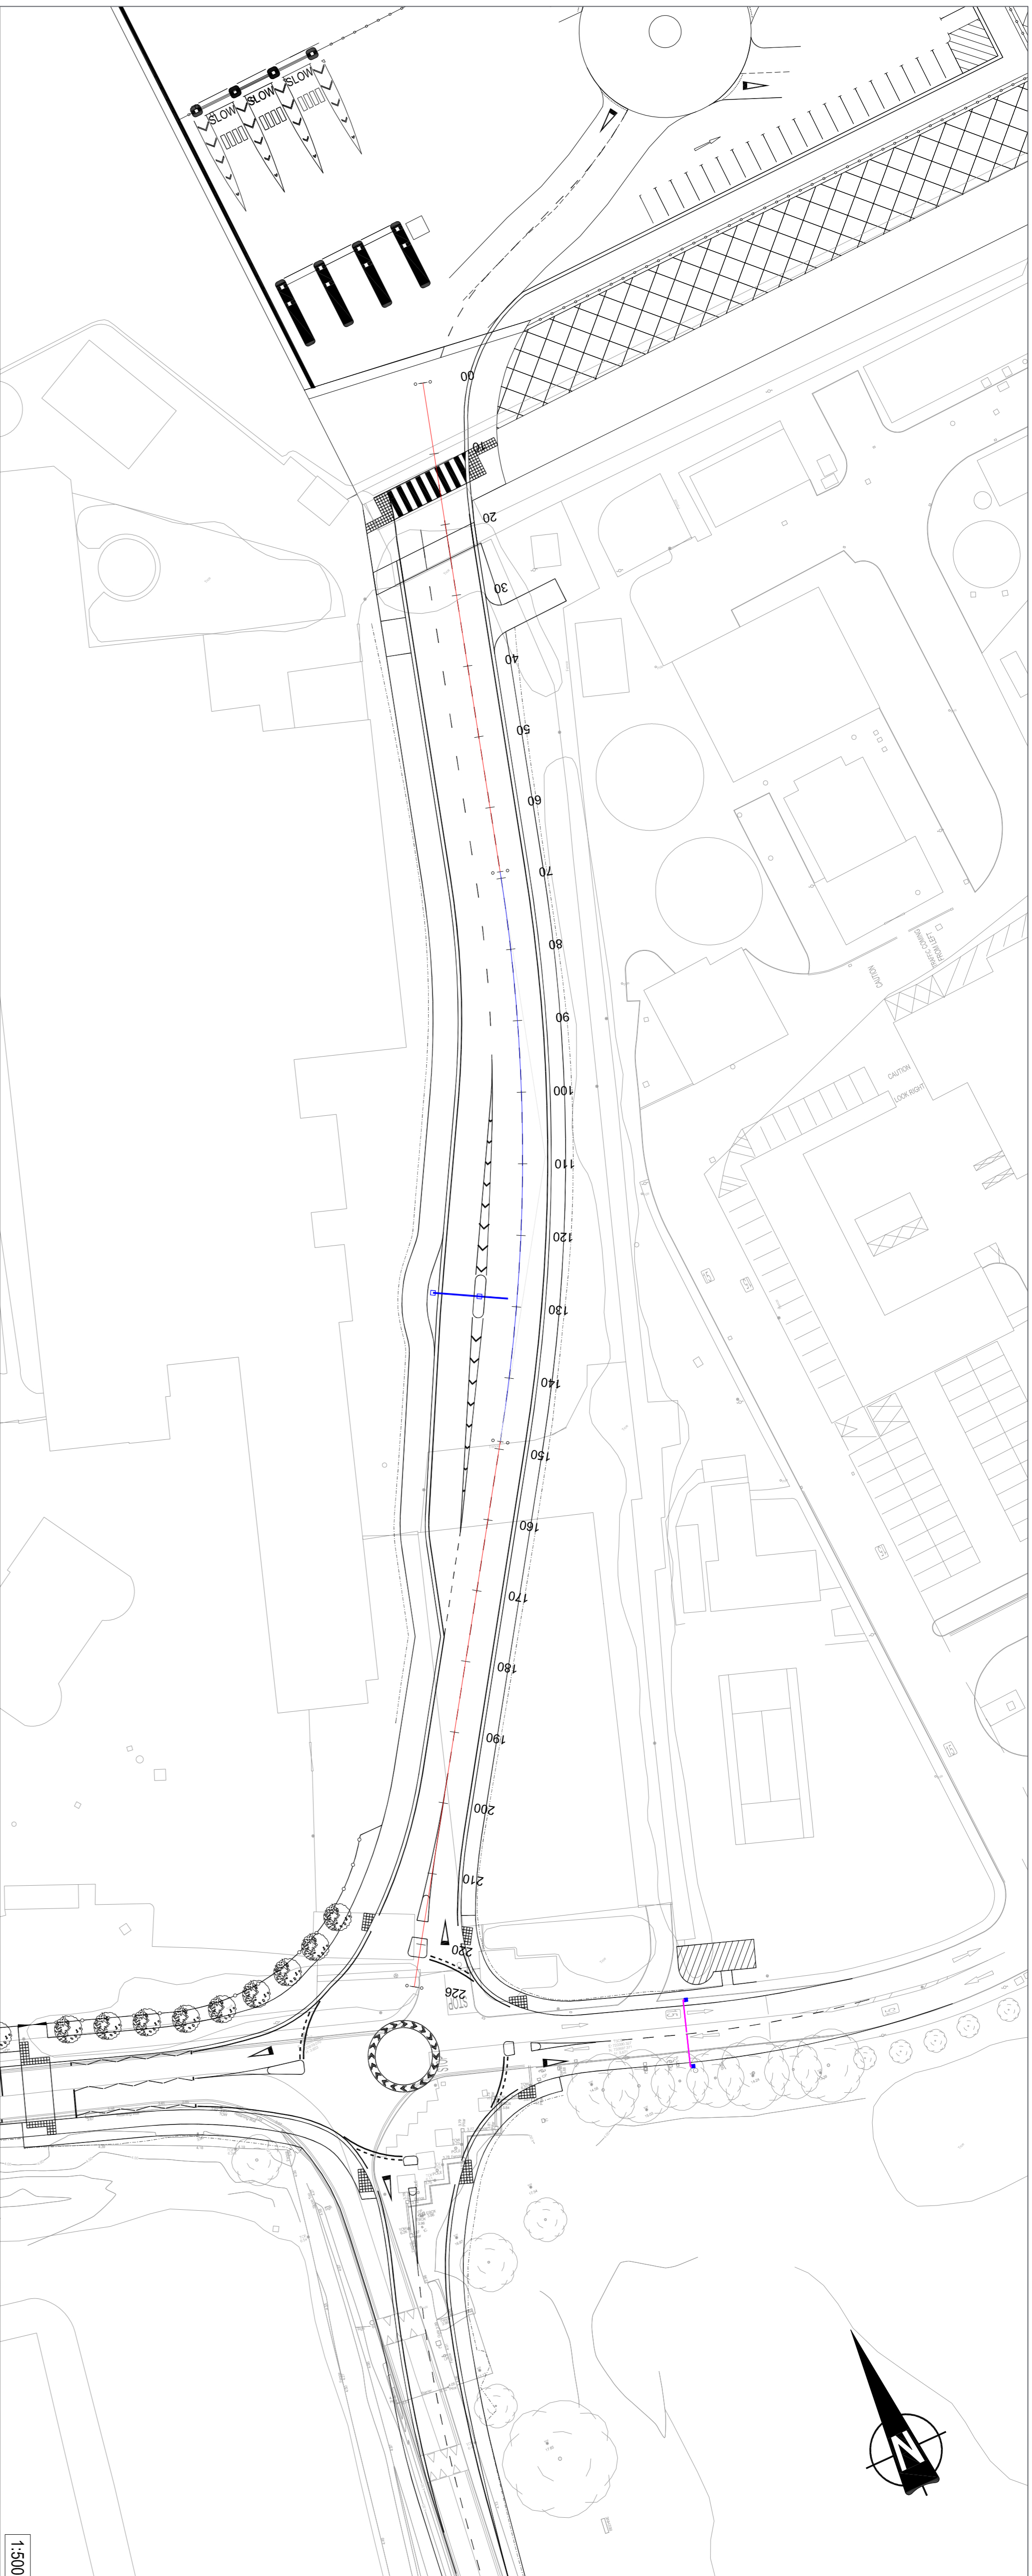

AREA N ACCESS ROAD - LONGSECTION
SCALE: H 1:1000, V 1:200, DATUM: -2.000

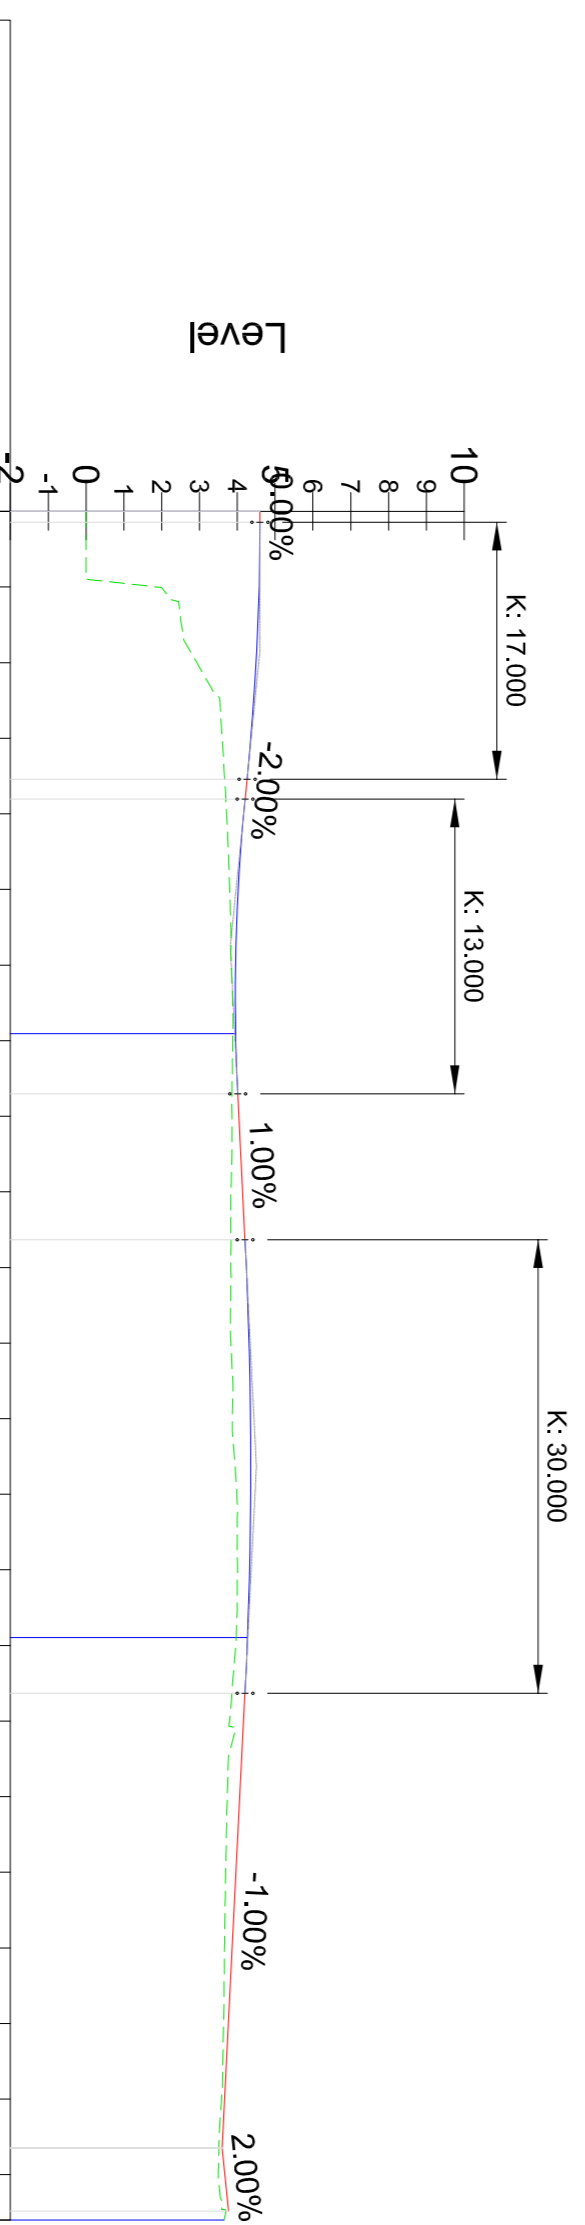

Chainage	Existing Levels	Proposed Levels
0.000	1.889	4.600
10.000	2.929	4.498
20.000	3.600	4.360
30.000	3.718	4.170
40.000	3.800	4.023
50.000	3.843	3.954
60.000	3.880	3.962
70.000	3.860	4.043
80.000	3.833	4.143
90.000	3.832	4.240
100.000	3.834	4.311
110.000	3.872	4.349
120.000	3.992	4.354
130.000	4.004	4.325
140.000	3.959	4.262
150.000	3.795	4.169
160.000	3.737	4.069
170.000	3.693	3.969
180.000	3.663	3.869
190.000	3.640	3.769
200.000	3.585	3.669
210.000	3.500	3.674
220.000	3.653	
225.992		

Client: **ATHA CLAIH DUBLIN PORT COMPANY**

Project: **3FMProject**

Title: **Roads & Footways (Southern & SPAR) - Proposed Area N Access Road Longsection - Sheet 1**

Project Number: IBH0796 | **Sheet Size:** A1 | **Drawing Scale:** As Shown

Drawing Number: CP1901_3FM-RPS_S26-HML-PN-DR-HE-100-0001

Drawn By	DMI	Status	S4	Revision	P02
Checked By	PN	Approved By	CDO	Date	Dec 2022

RPS | Elmwood House | 74 Boucher Road | Belfast | BT12 6RZ | T: +44 (0) 28 90 667914 | F: +44 (0) 28 90 668285 | W: www.rpsgroup.com/ireland | E: ireland@rpsgroup.com