



**NOTES**

1. Verifying Dimensions: The contractor shall verify dimensions against such other drawings or site conditions as pertain to this part of the work.
2. Existing Services: Any information concerning the location of existing services indicated on this drawing is intended for general guidance only. It shall be the responsibility of the contractor to determine and verify the exact horizontal and vertical alignment of all cables, pipes, etc. (both underground and overhead) before work commences.
3. Issue of Drawings: Hard copies, DWG and PDF will form a controlled issue of the drawing. All other formats (img, pdf etc.) are deemed to be an uncontrolled issue and any work carried out based on these files is at the recipient's own risk. No liability shall be accepted by the consultant for any errors or omissions in these files arising from the recipient's use of unapproved software, compatibility issues with the recipient's software, and any errors arising when these files are used to aid the recipient's drawing production, or setting out on site.
4. OS Map Sheet No  
 3198-13, 3198-14, 3198-15, 3198-18, 3198-19, 3198-20, 3198-23, 3198-24, 3198-25, 3264-03, 3264-04, 3264-05, 3264-08, 3264-09, 3264-10, 3264-13, 3264-14, 3264-15, 3264-18, 3264-19, 3264-20, 3199-11, 3199-12, 3199-14, 3199-15, 3199-16, 3199-17, 3199-18, 3199-19, 3199-21, 3199-22, 3199-23, 3199-24, 3265-01, 3265-02, 3265-03, 3265-04, 3265-06, 3265-07, 3265-08, 3265-09, 3265-10, 3265-11, 3265-12, 3265-16
5. Datum: T.M

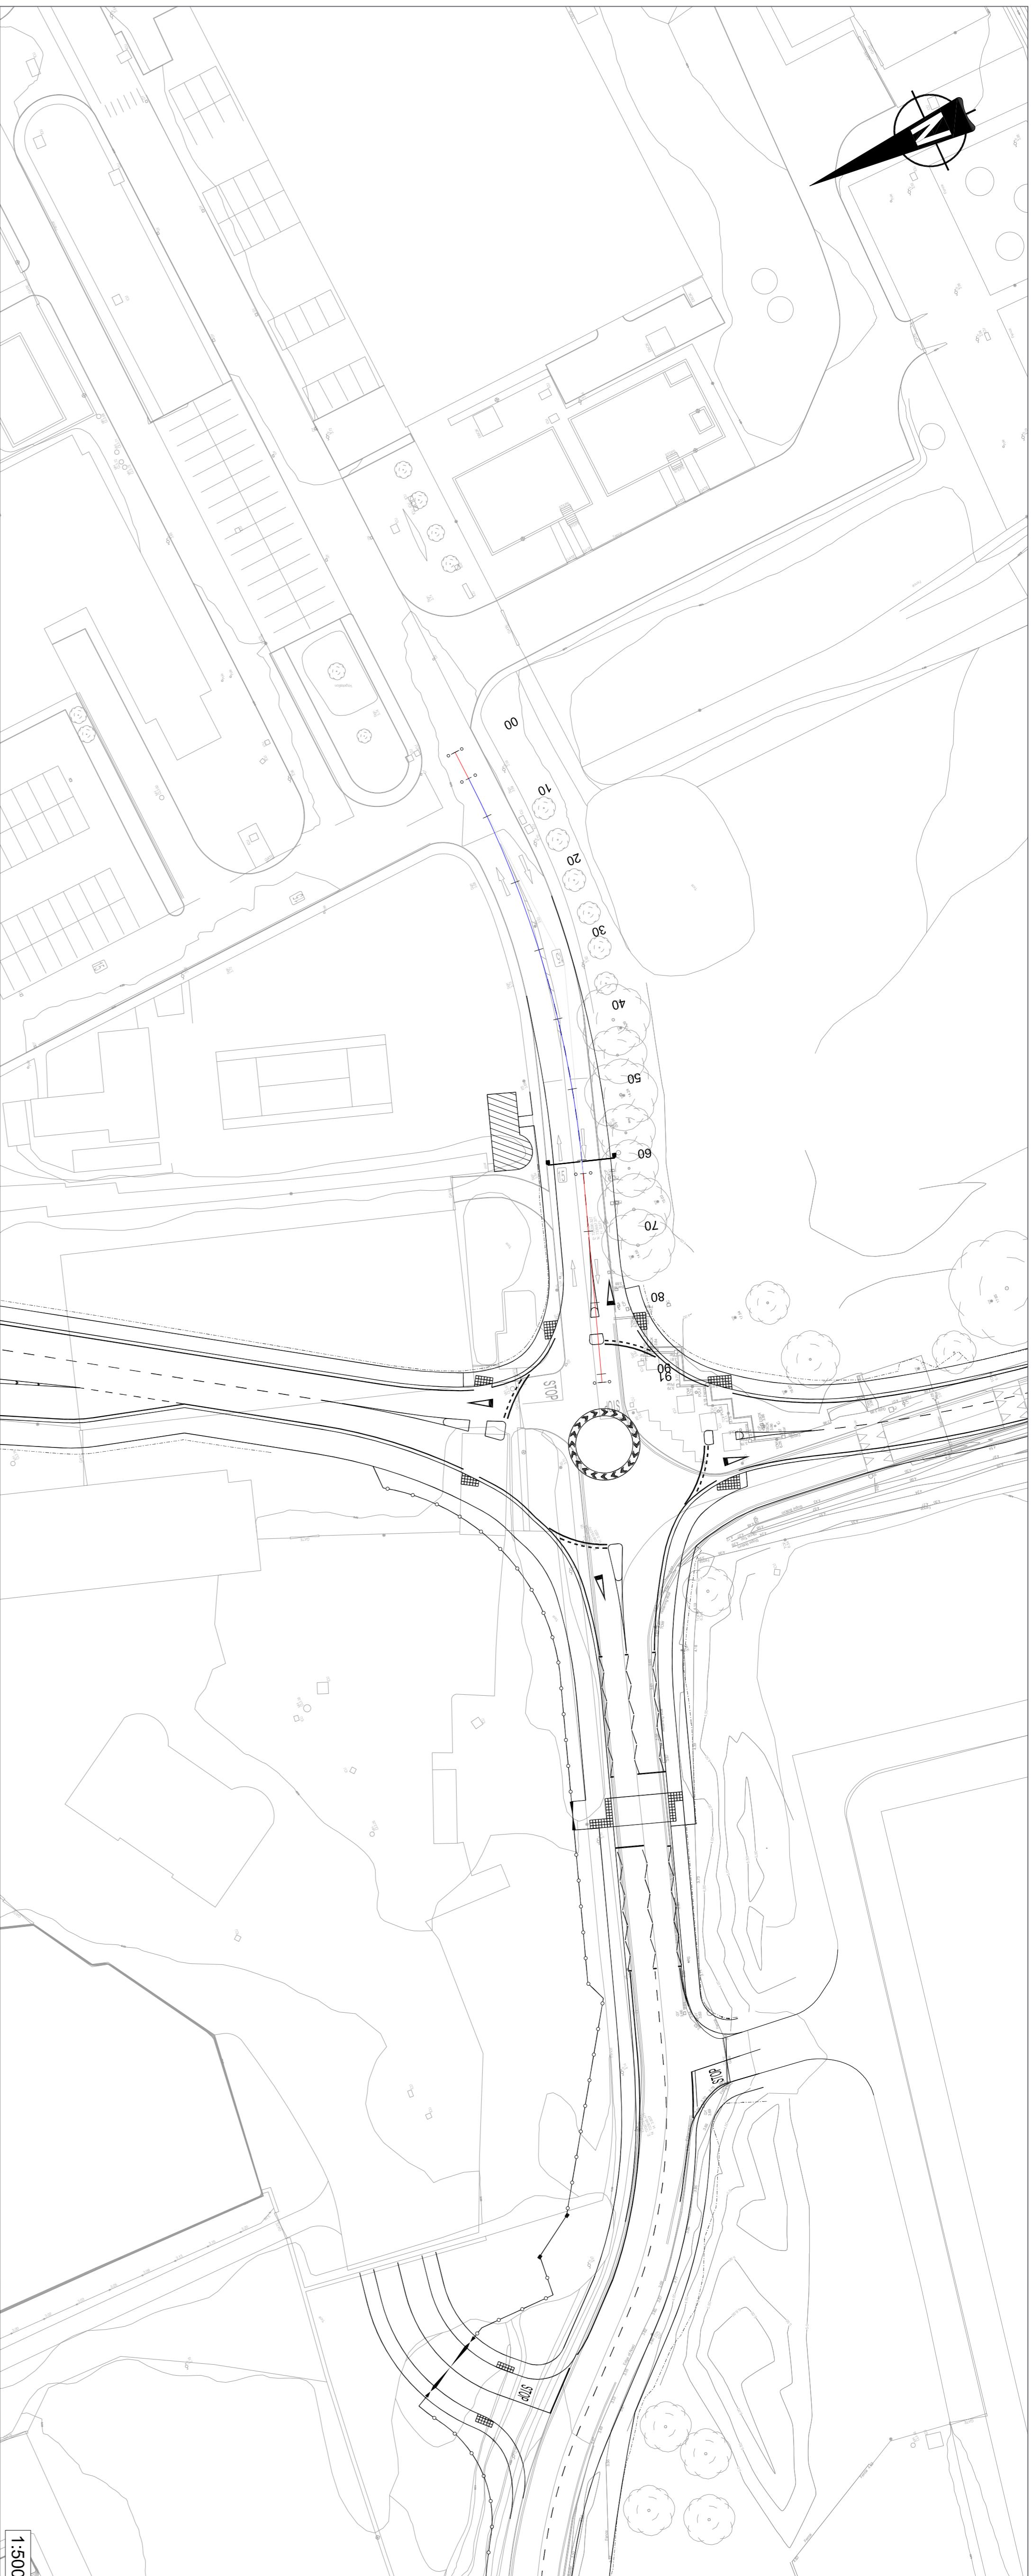

**ESB ACCESS - LONGSECTION**  
 SCALE: H 1:500 V 1:100. DATUM: 0.000

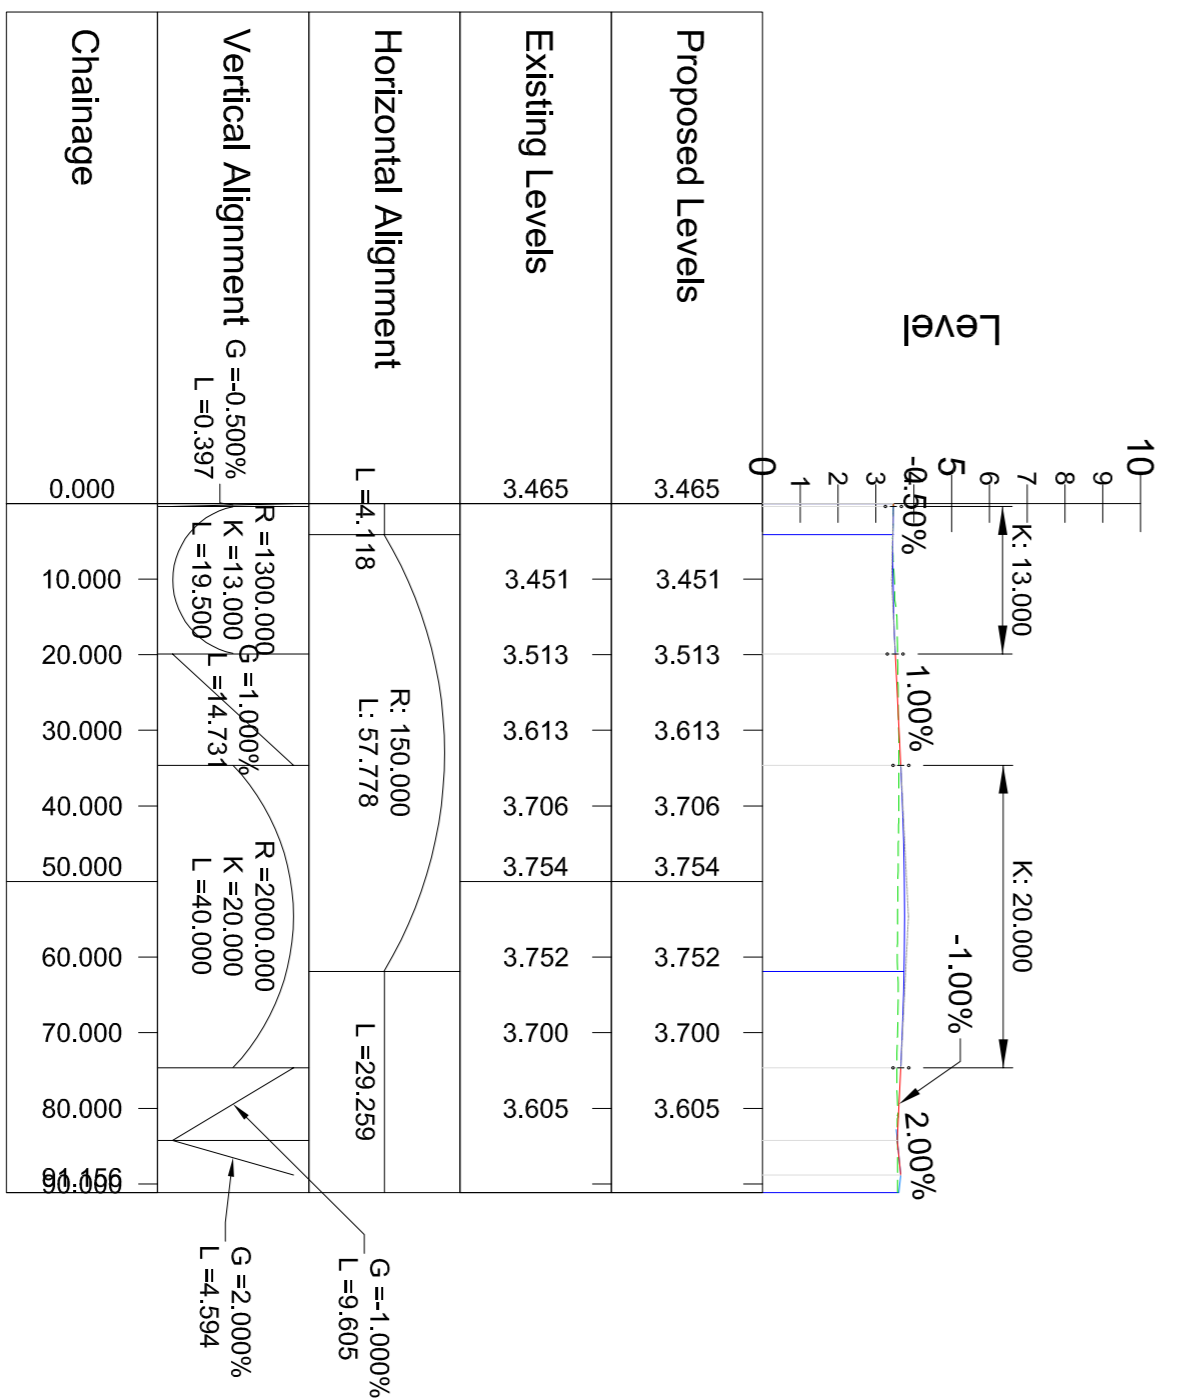

rev	amendments	PN	check	date
P01	Revised for planning	PN		02/10/23

**RPS**  
 Elmwood House T +44 (0) 28 90 667914  
 74 Boucher Road F +44 (0) 28 90 668285  
 Belfast BT12 6RZ W www.rpsgroup.com/ireland  
 E ireland@rpsgroup.com

**COMHLAIGHT CHALAFORT**  
**ATHA CLAIH**  
**DUBLIN PORT COMPANY**

**3FMProject**  
 1000000000  
 1000000000

**Project**  
 Roads & Footways (Southern & SPAR) -  
 Proposed ESB Access Road  
 Longsection - Sheet 1

Project Number	Sheet Size	Drawing Scale
IBH0796	A1	As Shown

Drawing Number	Status	Revision
CP1901_3FM-RPS_S26-HML-RB1-DR-HE-100-0001	S4	P01

Drawn By	Checked By	Approved By	Date
DML	PN	CDO	Dec 2022