



NOTES

1. Verifying Dimensions
The contractor shall verify dimensions against such other drawings or site conditions as pertain to this part of the work.
2. Existing Services
Any information concerning the location of existing services indicated on this drawing is intended for general guidance only. It shall be the responsibility of the contractor to determine and verify the exact horizontal and vertical alignment of all cables, pipes, etc. (both underground and overhead) before work commences.
3. Issue of Drawings
Hard copies, DWG and PDF will form a controlled issue of the drawing. All other formats (orig, dxf etc.) are deemed to be an uncontrolled issue and any work carried out based on these files is at the recipient's own risk. All files shall be password protected with the recipient's own password. These files shall be returned to the recipient, along with any undimensioned measurements, compatibility issues with the recipient's software, and any errors arising when these files are used to aid the recipient's drawing production, or setting out on site.
4. OS Map Sheet No
3198-13, 3198-14, 3198-15, 3198-18, 3198-19, 3198-20, 3198-23, 3198-24, 3198-25, 3264-03, 3264-04, 3264-05, 3264-08, 3264-09, 3264-10, 3264-13, 3264-14, 3264-15, 3264-18, 3264-19, 3264-20, 3199-11, 3199-12, 3199-13, 3199-14, 3199-15, 3199-16, 3199-17, 3199-18, 3199-19, 3199-21, 3199-22, 3199-23, 3199-24, 3265-01, 3265-02, 3265-03, 3265-04, 3265-06, 3265-07, 3265-08, 3265-09, 3265-10, 3265-11, 3265-12, 3265-16
5. Datum: T.M

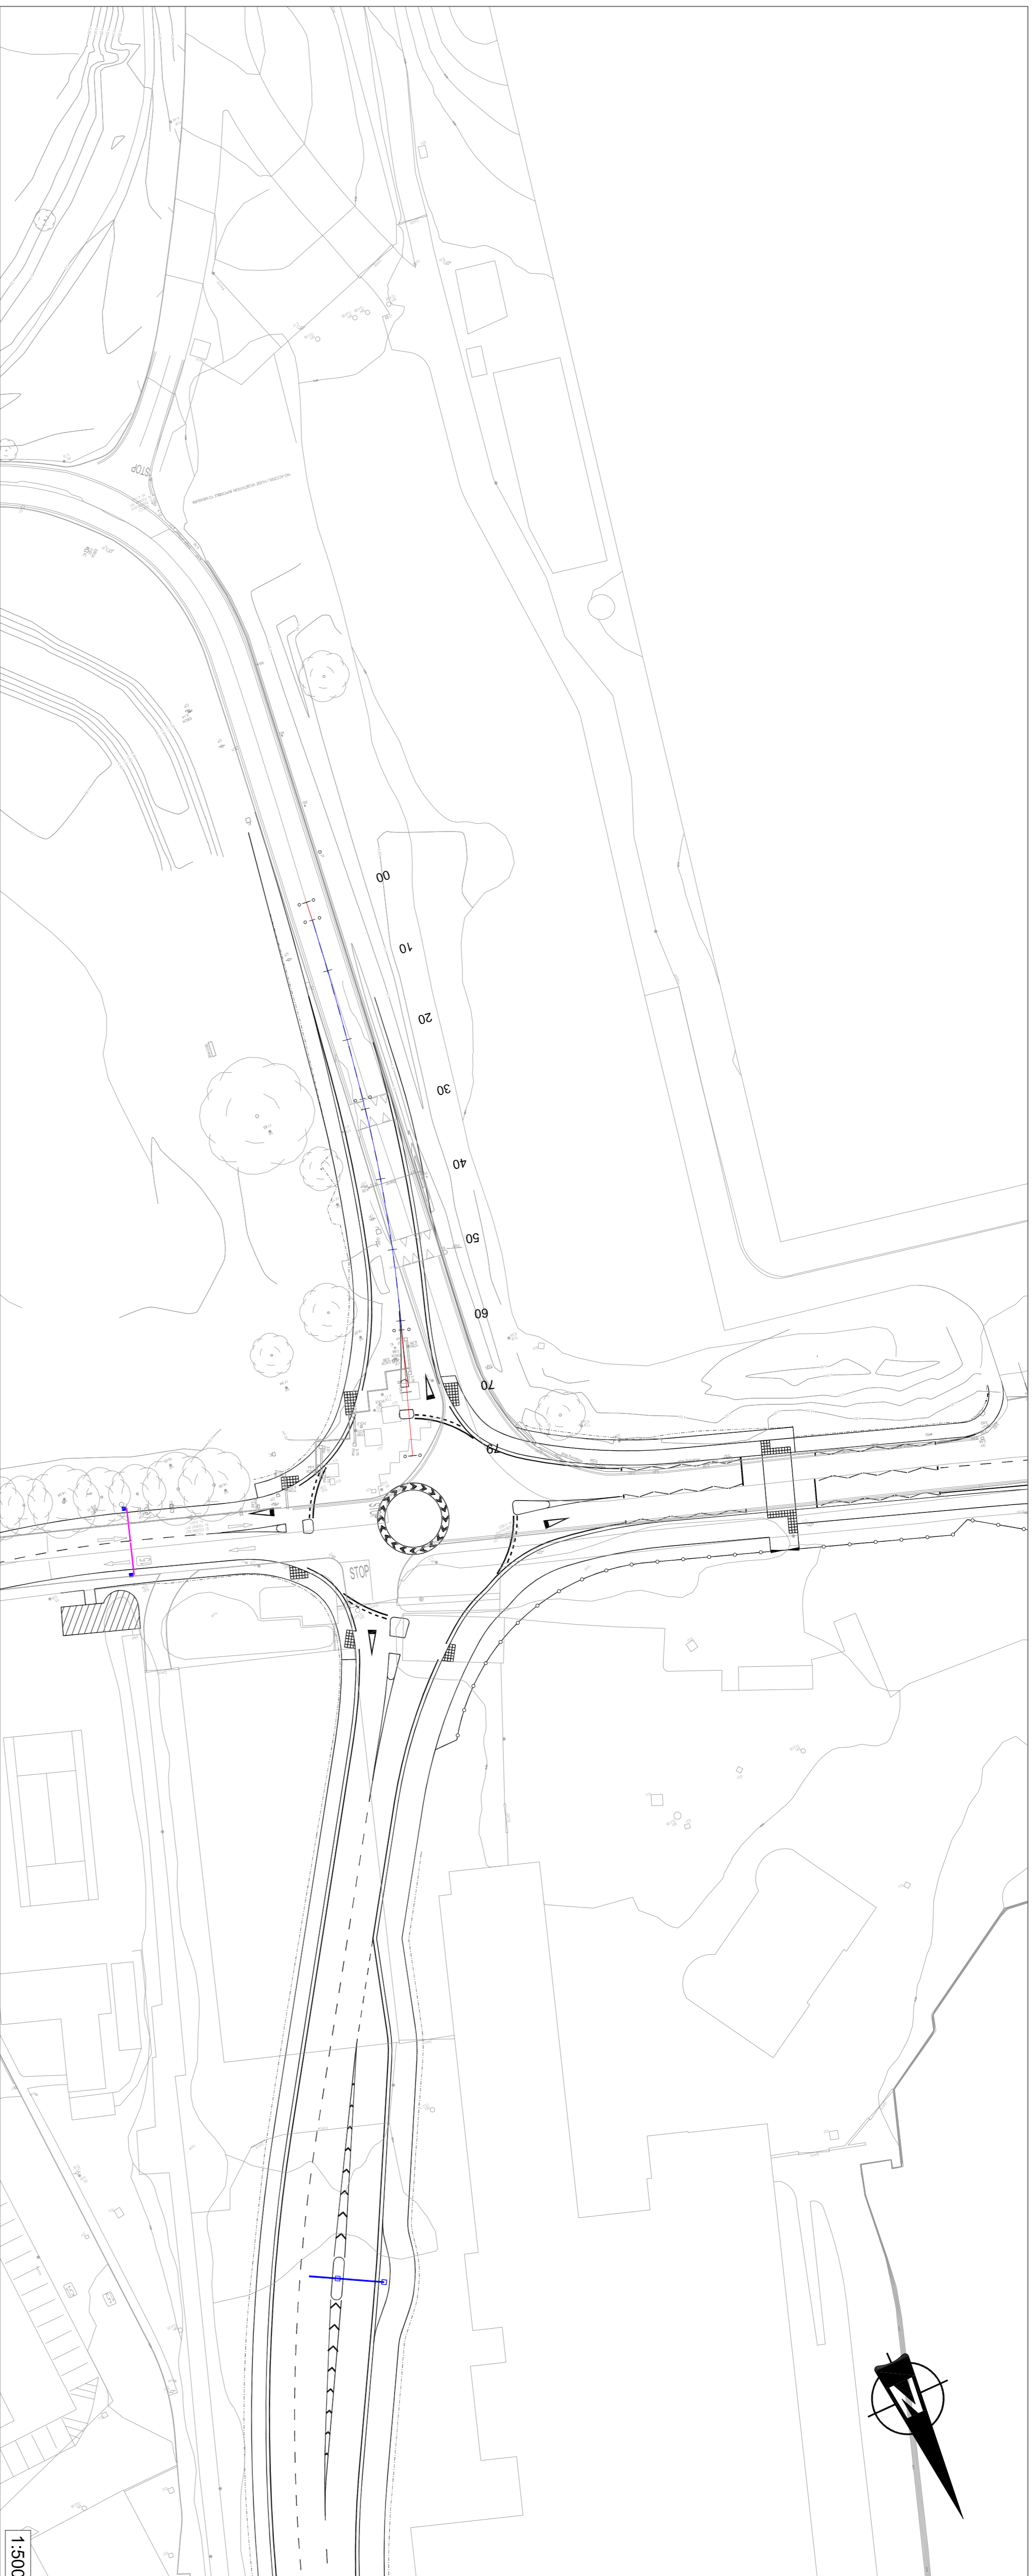

ROAD SOUTH OF RB - LONGSECTION
SCALE: H 1:1000, V 1:200, DATUM: 0.000

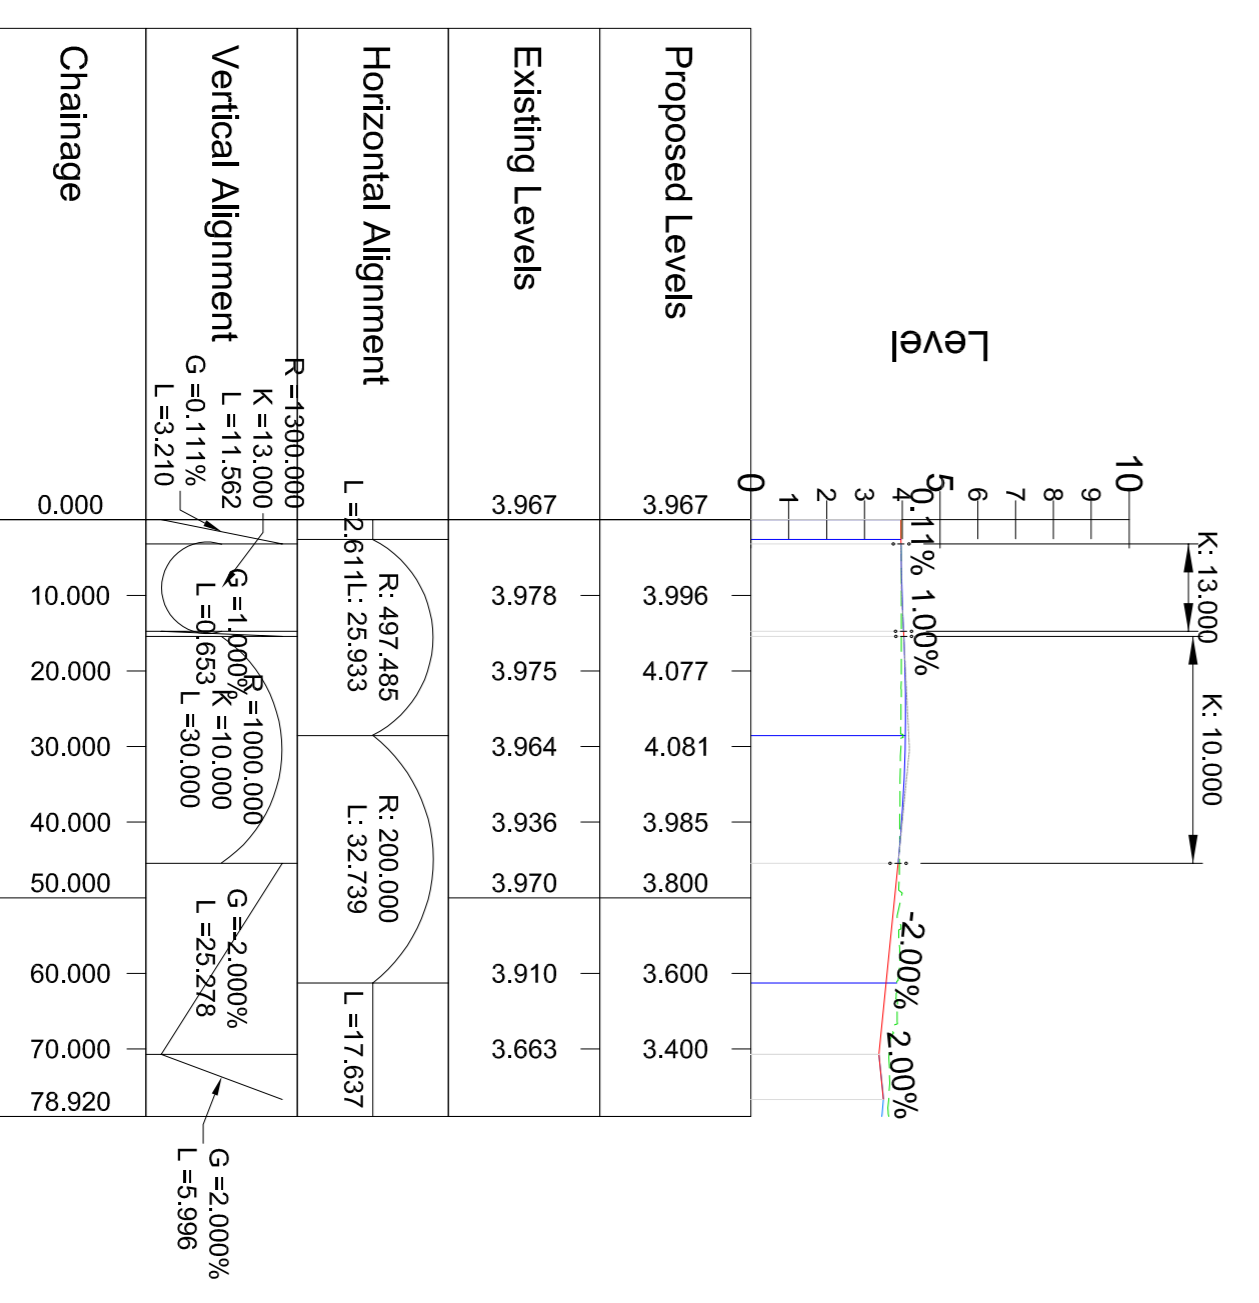

rev	amendments	PN	check	date
P01	Revised for planning	PN		02/10/23

RPS
 Elmwood House
 74 Boucher Road
 Belfast
 BT12 6RZ
 T +44 (0) 28 90 667914
 F +44 (0) 28 90 662285
 W www.rpsgroup.com/ireland
 E ireland@rpsgroup.com

COMHLAIGHT CHALAFORT
ATHA CLAIH
DUBLIN PORT COMPANY

3FMProject
 Building
 To 2530

Proposed Road South of Roundabout
 Longsection - Sheet 1

Project Number	Sheet Size	Drawing Scale
IBH0796	A1	As Shown

Drawn By	Status	Revision
DML	S4	P01

Checked By	Approved By	Date
PN	CDO	Dec 2022

CP1901_3FM-RPS_S26-HML-RB1-DR-HE-100-0002