



NOTES

1. Verifying Dimensions
The contractor shall verify dimensions against such other drawings or site conditions as pertain to this part of the work.
2. Existing Services
Any information concerning the location of existing services indicated on this drawing is intended for general guidance only. It shall be the responsibility of the contractor to determine and verify the exact horizontal and vertical alignment of all cables, pipes, etc. (both underground and overhead) before work commences.
3. Issue of Drawings
Hard copies, DWG and PDF will form a controlled issue of the drawing. All other formats (orig, dxf etc.) are deemed to be an uncontrolled issue and any work carried out based on these files is at the recipient's own risk. All files shall be checked by the recipient and any errors arising from un-dimensioned measurements, compatibility issues with the recipient's software, and any errors arising when these files are used to aid the recipient's drawing production, or setting out on site.
4. OS Map Sheet No
3198-13, 3198-14, 3198-15, 3198-18, 3198-19, 3198-20, 3198-23, 3198-24, 3198-25, 3264-03, 3264-04, 3264-05, 3264-08, 3264-09, 3264-10, 3264-13, 3264-14, 3264-15, 3264-18, 3264-19, 3264-20, 3199-11, 3199-12, 3199-13, 3199-14, 3199-15, 3199-16, 3199-17, 3199-18, 3199-19, 3199-21, 3199-22, 3199-23, 3199-24, 3265-01, 3265-02, 3265-03, 3265-04, 3265-06, 3265-07, 3265-08, 3265-09, 3265-10, 3265-11, 3265-12, 3265-16
5. Datum: T.M

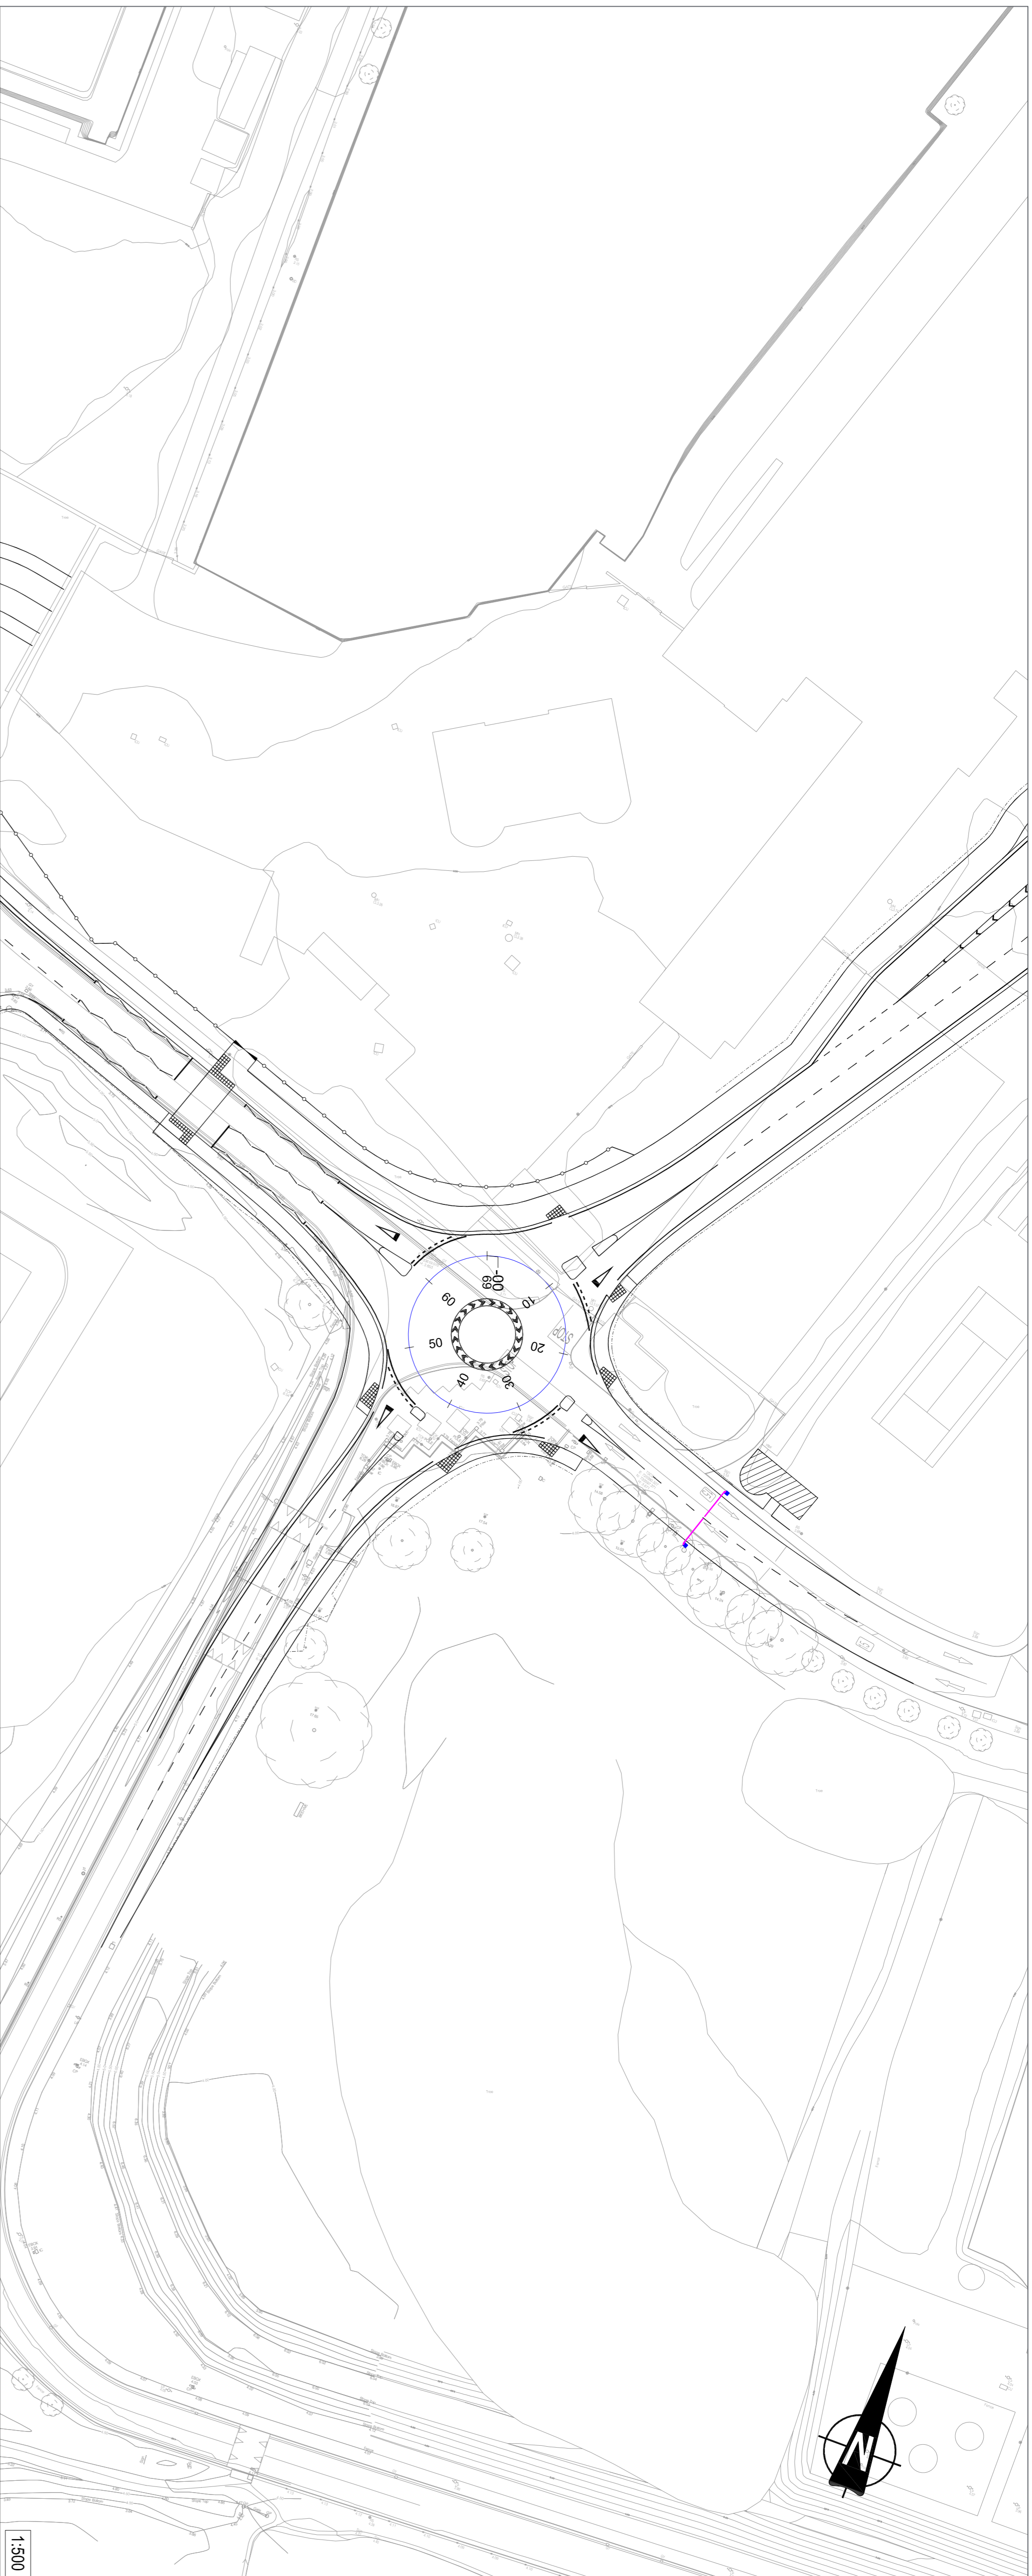

ROUNDABOUT CL - LONGSECTION
SCALE: H 1:1000 V 1:200. DATUM: 0.000

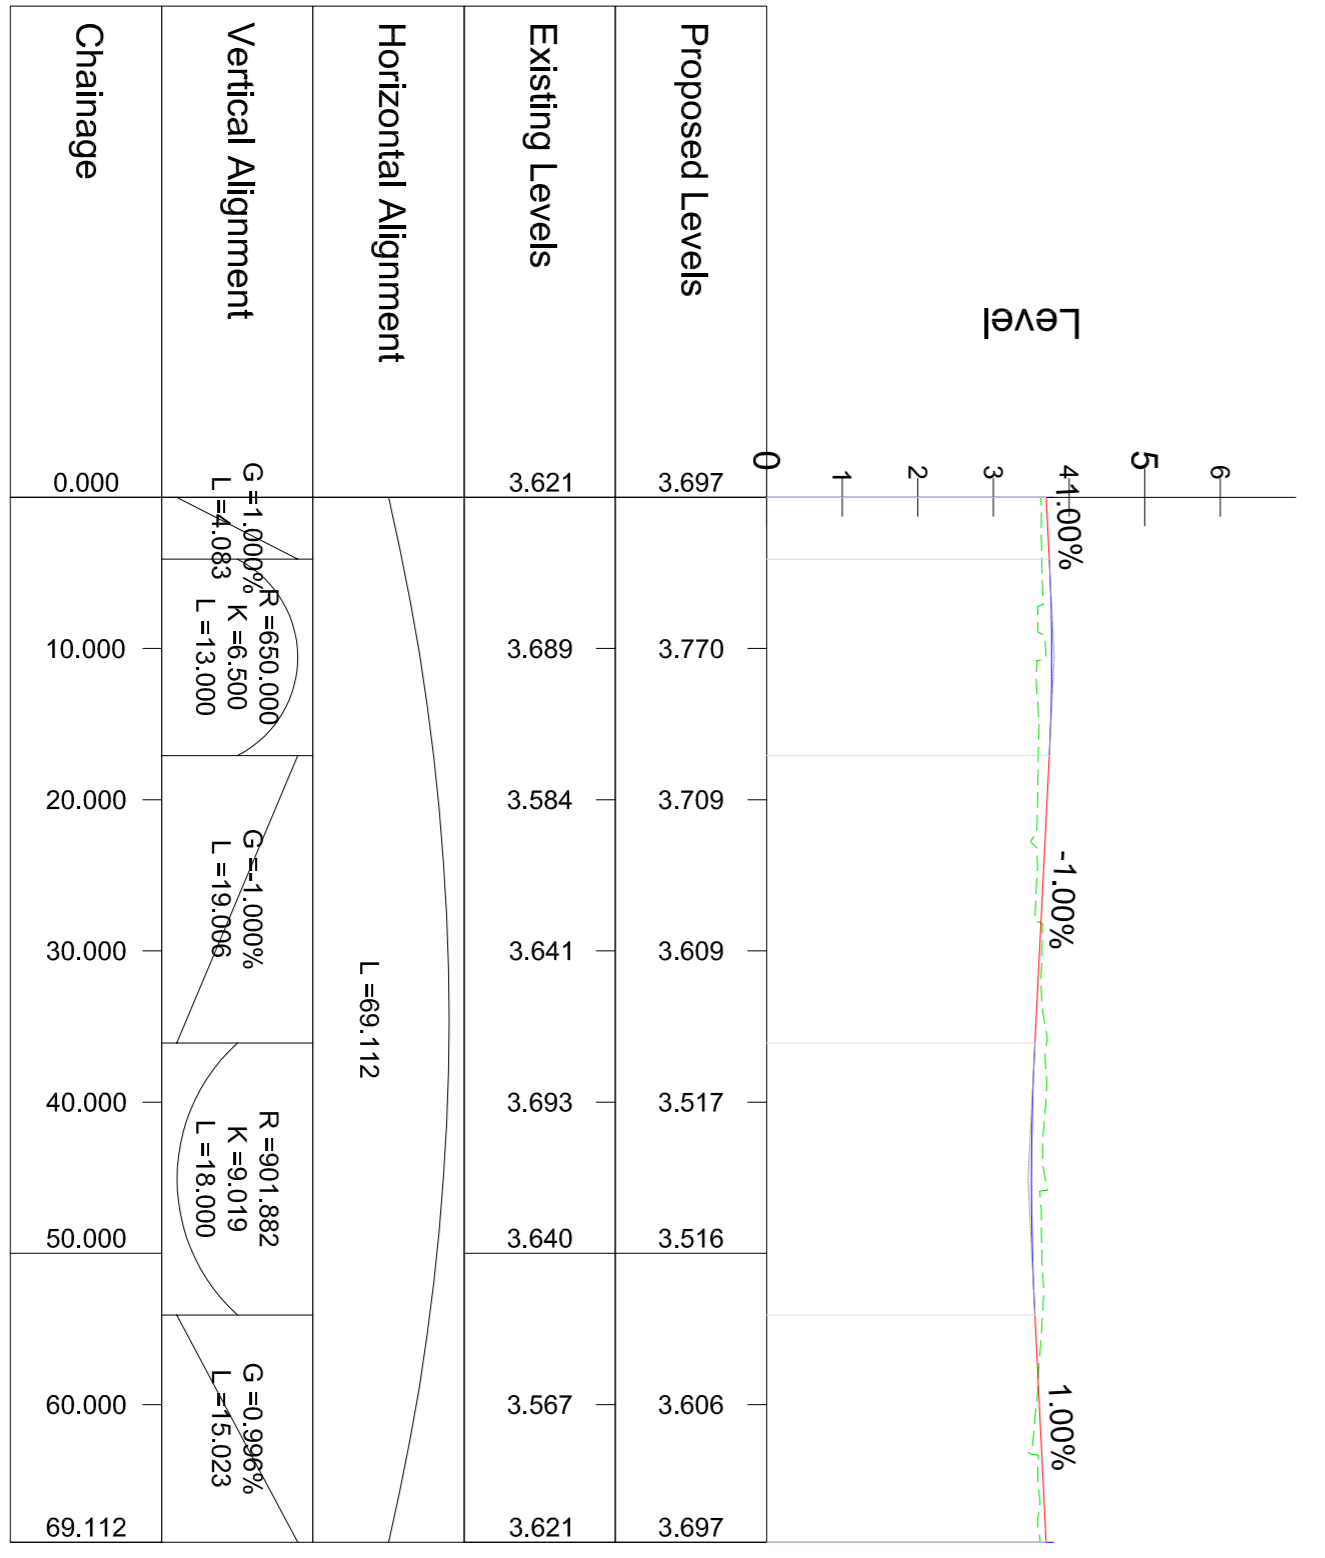

Proposed Levels	Existing Levels
3.697	3.621
3.770	3.689
3.709	3.584
3.609	3.641
3.517	3.693
3.516	3.640
3.606	3.567
3.697	3.621

Vertical Alignment
G=1.000% R=650.000 K=6.500 L=13.000
G=-1.000% L=19.006
R=901.882 K=9.019 L=18.000
G=-0.998% L=15.023

Horizontal Alignment
L=69.112

rev	amendments	PN	check	date
P01	Revised for planning	PN		02/10/23

RPS
 Elmwood House
 74 Boucher Road
 Belfast
 BT12 6NZ
 T +44 (0) 28 90 667914
 F +44 (0) 28 90 668285
 W www.rpsgroup.com/ireland
 E ireland@rpsgroup.com

COMHLAIGHT CHALAFORT
ATHA CLAIH
DUBLIN PORT COMPANY

3FMProject
 Building
 To 2530

Project	
Roads & Footways (Southern & SPAR) - Proposed Roundabout Centreline Longsection - Sheet 1	
Project Number	Sheet Size
IBH0796	A1
Drawing Scale	As Shown

Drawing Number			
CP1901_3FM-RPS_S26-HML-RB1-DR-HE-100-0003			
Drawn By	Status	Revision	
DML	S4	P01	
Checked By	Approved By	Date	
PN	CDO	Dec 2022	