



NOTES

1. Verifying Dimensions
The contractor shall verify dimensions against such other drawings or site conditions as pertain to this part of the work.
2. Existing Services
Any information concerning the location of existing services indicated on this drawing is intended for general guidance only. It shall be the responsibility of the contractor to determine and verify the exact horizontal and vertical alignment of all cables, pipes, etc. (both underground and overhead) before work commences.
3. Issue of Drawings
Hard copies, DWG and PDF will form a controlled issue of the drawing. All other formats (orig, dxf etc.) are deemed to be an uncontrolled issue and any work carried out based on these files is at the recipient's own risk. No file shall be altered by the recipient. Any change to the files of these files shall be by amendment to the recipient. All changes of un-dimensioned measurements, compatibility issues with the recipient's software, and any errors arising when these files are used to aid the recipient's drawing production, or setting out on site.
4. OS Map Sheet No
3198-13, 3198-14, 3198-15, 3198-18, 3198-19, 3198-20, 3198-23, 3198-24, 3198-25, 3264-03, 3264-04, 3264-05, 3264-08, 3264-09, 3264-10, 3264-13, 3264-14, 3264-15, 3264-18, 3264-19, 3264-20, 3198-11, 3198-12, 3198-13, 3198-14, 3198-15, 3198-16, 3198-17, 3198-18, 3198-19, 3198-21, 3198-22, 3198-23, 3198-24, 3265-01, 3265-02, 3265-03, 3265-04, 3265-06, 3265-07, 3265-08, 3265-09, 3265-10, 3265-11, 3265-12, 3265-16
5. Datum: T.M

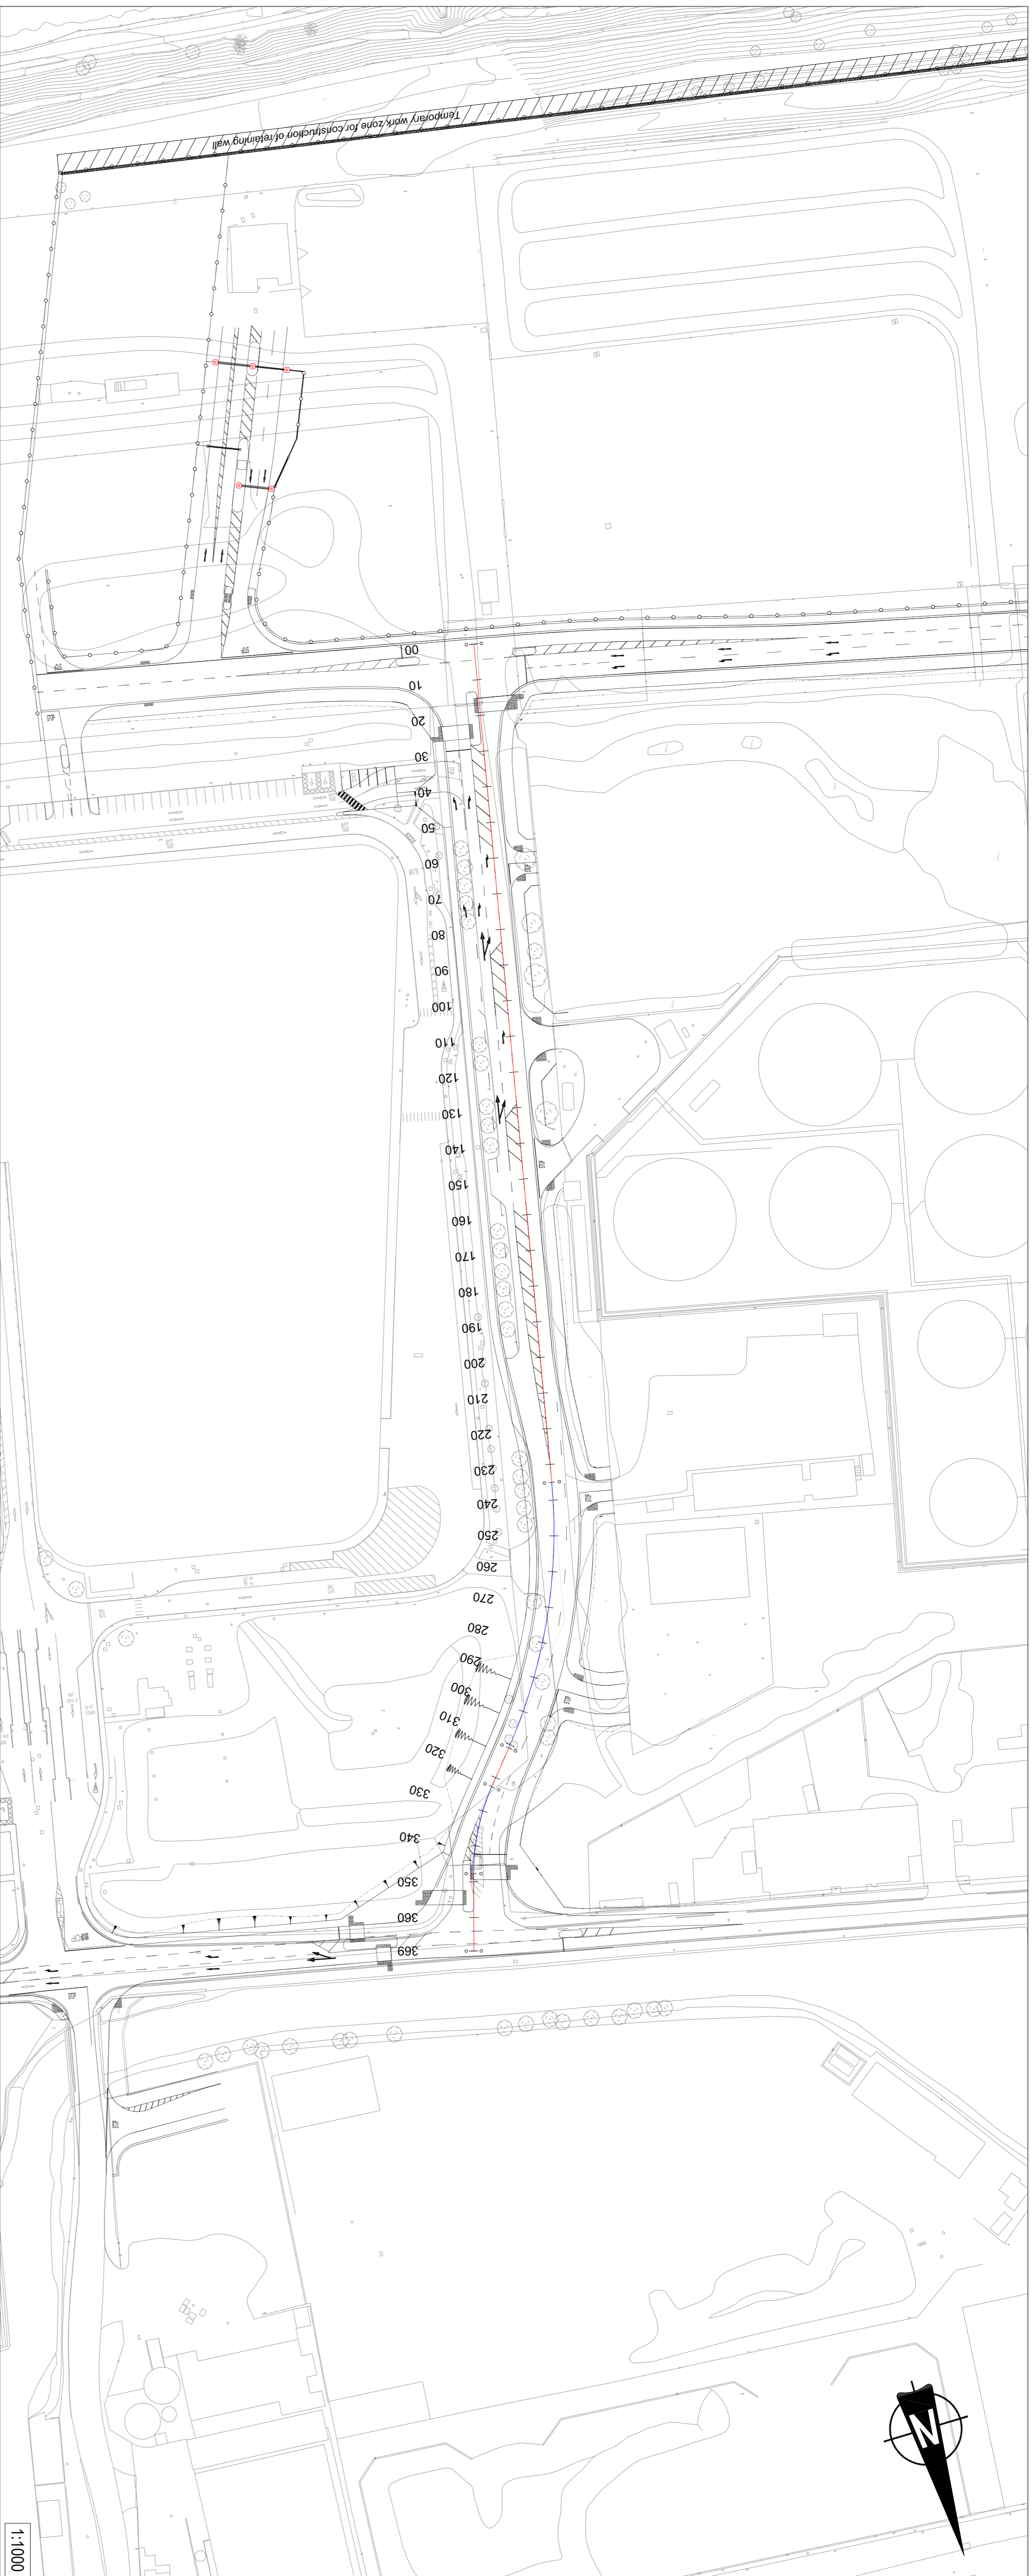

SHELLBANKS ROAD - LONGSECTION
SCALE: H:1:1000, V:1:200, DATUM: 0.000

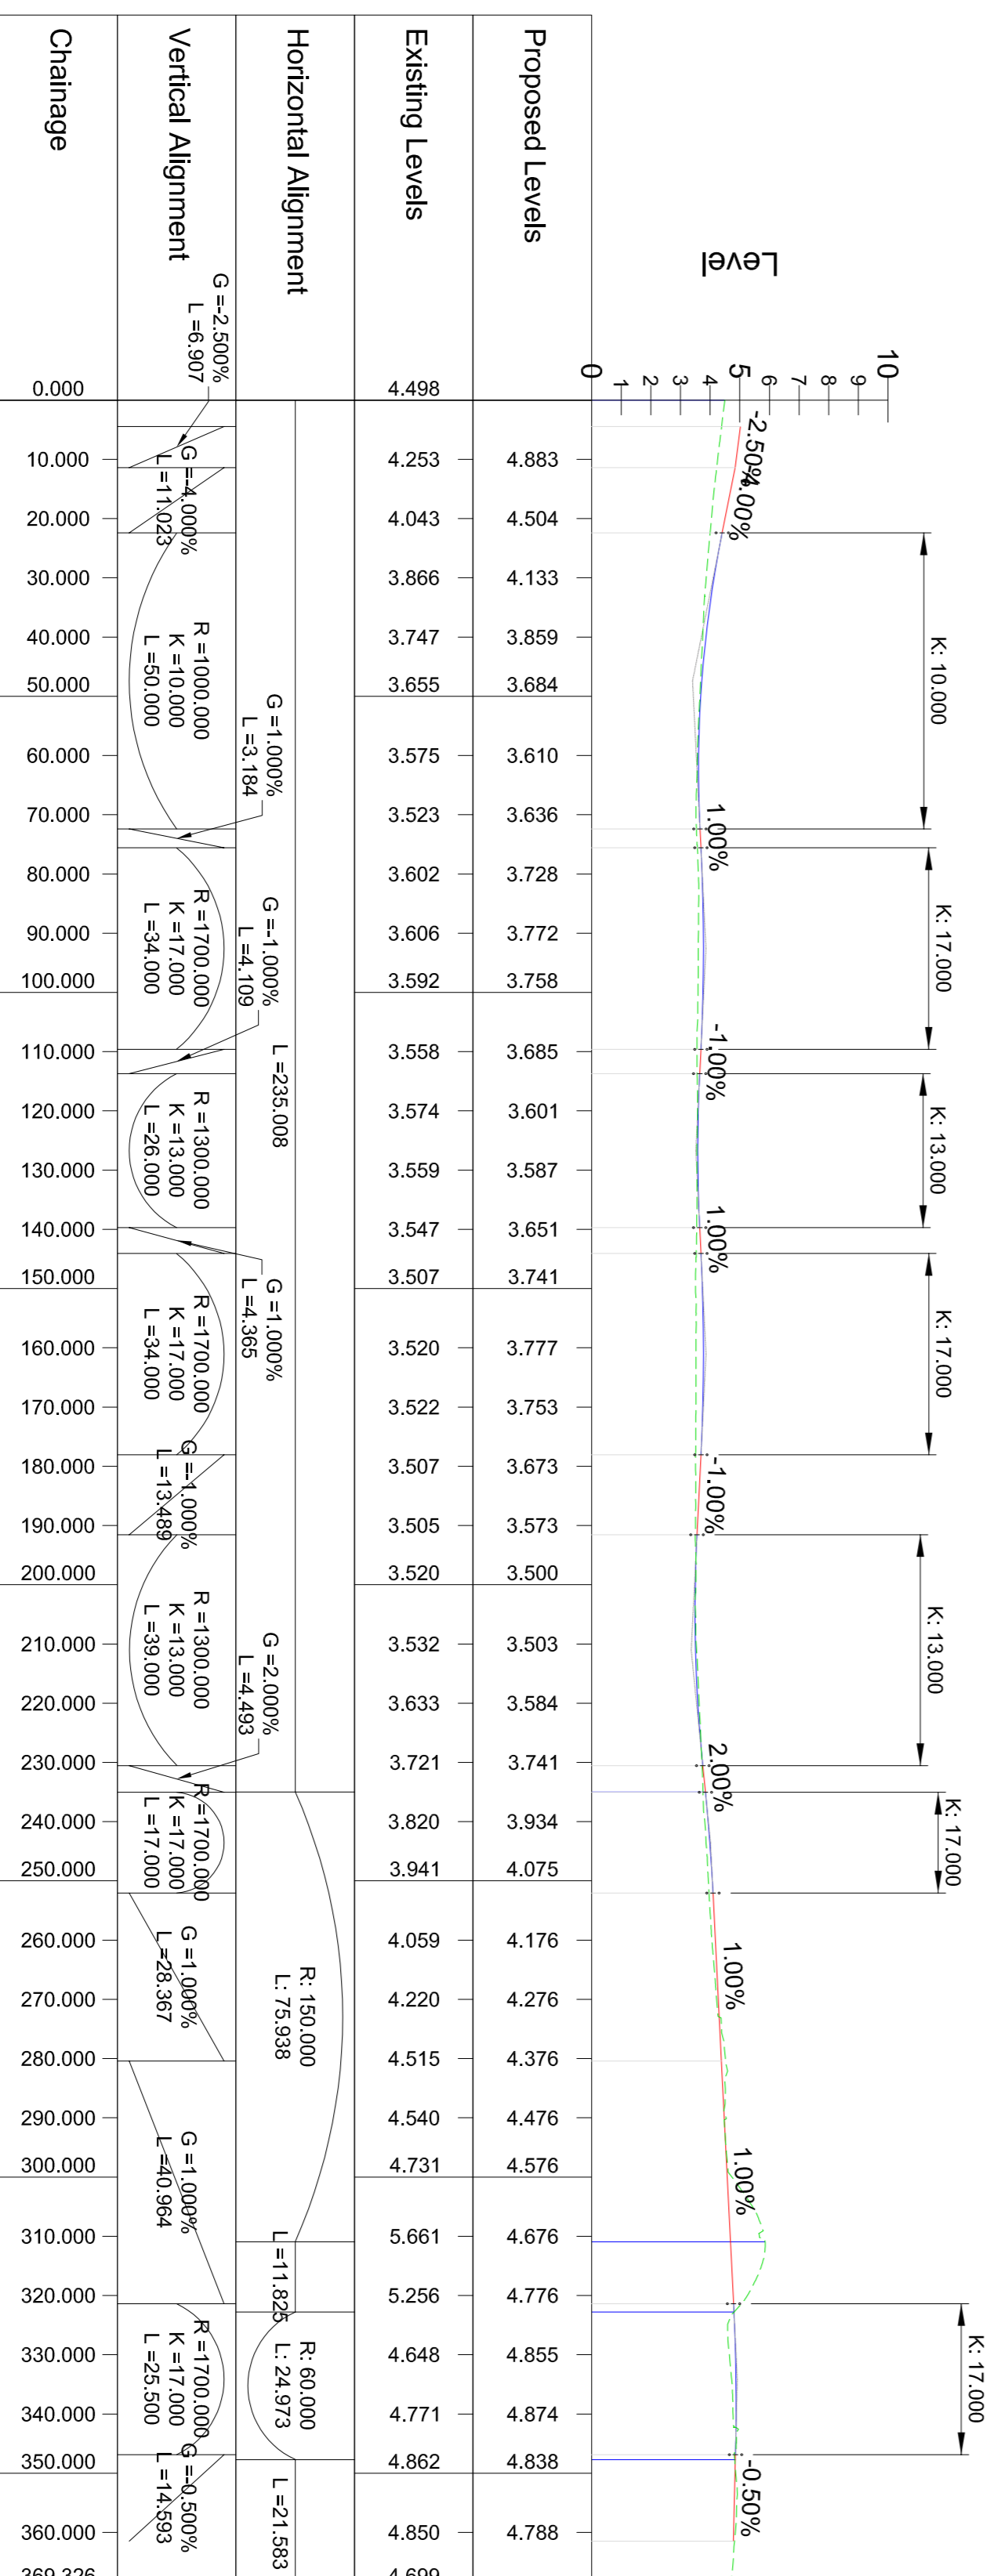

Client ATHA CLAIH DUBLIN PORT COMPANY			
Project R0ads & Footways (Southern & SPAR) - Proposed Shellbanks Road Longsection Sheet 1			
Project Number IBH0796	Sheet Size A1		
Drawing Scale As Shown			
Drawing Number CP1901_3FM-RPS_S26-HML-SB-DR-HE-100-0001			
Drawn By DMI	Status S4		
Checked By PN	Revision P02		
Approved By CDO	Date Dec 2022		
<table border="1"> <tr> <td> Revision P02 Revised for RSA Stage 1 P01 Revised for planning P01 amendments </td> <td> AM 17/04/24 PN 02/10/23 check date </td> </tr> </table>		Revision P02 Revised for RSA Stage 1 P01 Revised for planning P01 amendments	AM 17/04/24 PN 02/10/23 check date
Revision P02 Revised for RSA Stage 1 P01 Revised for planning P01 amendments	AM 17/04/24 PN 02/10/23 check date		
<table border="1"> <tr> <td> </td> <td> Elmwood House 74 Boulder Road Belfast BT12 8XZ T +44 (0) 28 90 667914 F +44 (0) 28 90 662285 W www.rpsgroup.com/ireland E ireland@rpsgroup.com </td> </tr> </table>			Elmwood House 74 Boulder Road Belfast BT12 8XZ T +44 (0) 28 90 667914 F +44 (0) 28 90 662285 W www.rpsgroup.com/ireland E ireland@rpsgroup.com
	Elmwood House 74 Boulder Road Belfast BT12 8XZ T +44 (0) 28 90 667914 F +44 (0) 28 90 662285 W www.rpsgroup.com/ireland E ireland@rpsgroup.com		