
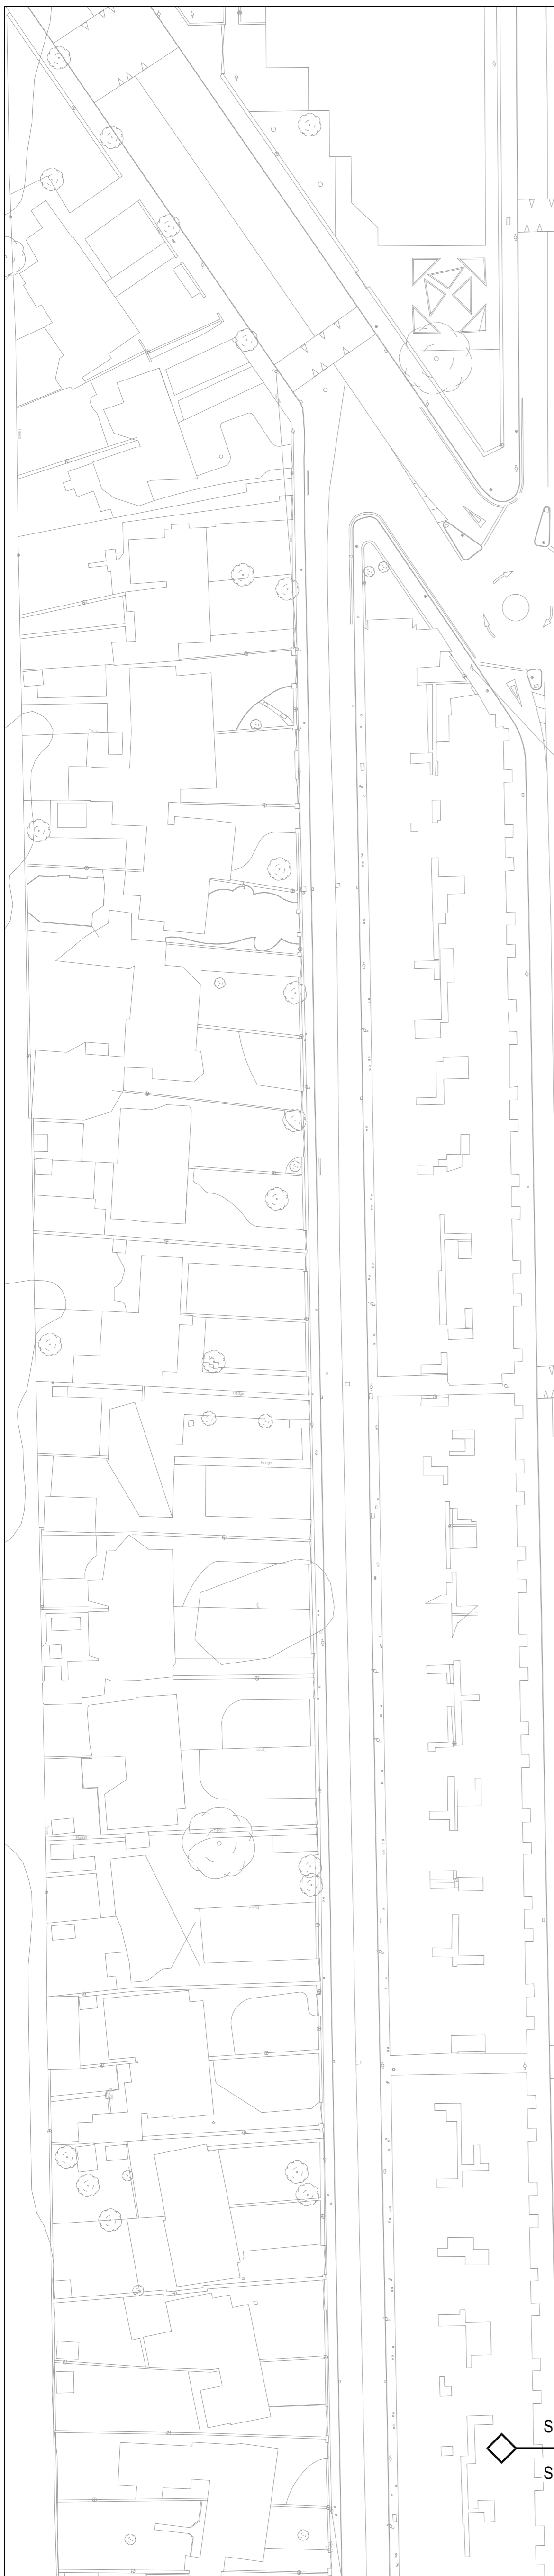


**NOTES**

1. Verifying Dimensions: The contractor shall verify dimensions against such other drawings or site conditions as pertain to this part of the work.
2. Existing Services: Any information concerning the location of existing services indicated on this drawing is intended for general guidance only. It shall be the responsibility of the contractor to determine and verify the exact horizontal and vertical alignment of all cables, pipes, etc. (both underground and overhead) before work commences.
3. Issue of Drawings: Hard copies, DWG and PDF will form a controlled issue of the drawing. All other formats (img, pdf etc.) are deemed to be an uncontrolled issue and any work carried out based on these files is at the recipient's own risk. Any work done by a recipient of these files shall be deemed to be completed. Listing of un-dimensioned measurements, compatibility issues with the recipient's software, and any errors arising when these files are used to aid the recipient's drawing production, or setting out on site.
4. OS Map Sheet No. CHAL50181810  
 3198-13, 3198-14, 3198-15, 3198-18, 3198-19, 3198-20, 3198-23, 3198-24, 3198-25, 3264-03, 3264-04, 3264-05, 3264-08, 3264-09, 3264-10, 3264-13, 3264-14, 3264-15, 3264-18, 3264-19, 3264-20, 3198-11, 3198-12, 3198-14, 3198-15, 3198-16, 3198-17, 3198-18, 3198-19, 3198-21, 3198-22, 3198-23, 3198-24, 3265-01, 3265-02, 3265-03, 3265-04, 3265-06, 3265-07, 3265-08, 3265-09, 3265-10, 3265-11, 3265-12, 3265-16
5. Datum: T.M.

Demolition Key

<span style="color: magenta;">■</span>	Existing One Storey Building to be demolished
<span style="color: orange;">■</span>	Existing Two Storey Building to be demolished
<span style="color: blue;">■</span>	Existing Warehouse to be demolished
<span style="color: green;">■</span>	Existing Marine Structure to be demolished
<span style="color: grey;">---</span>	Existing Survey/OS Mapping
<span style="color: red;">---</span>	Application Boundary

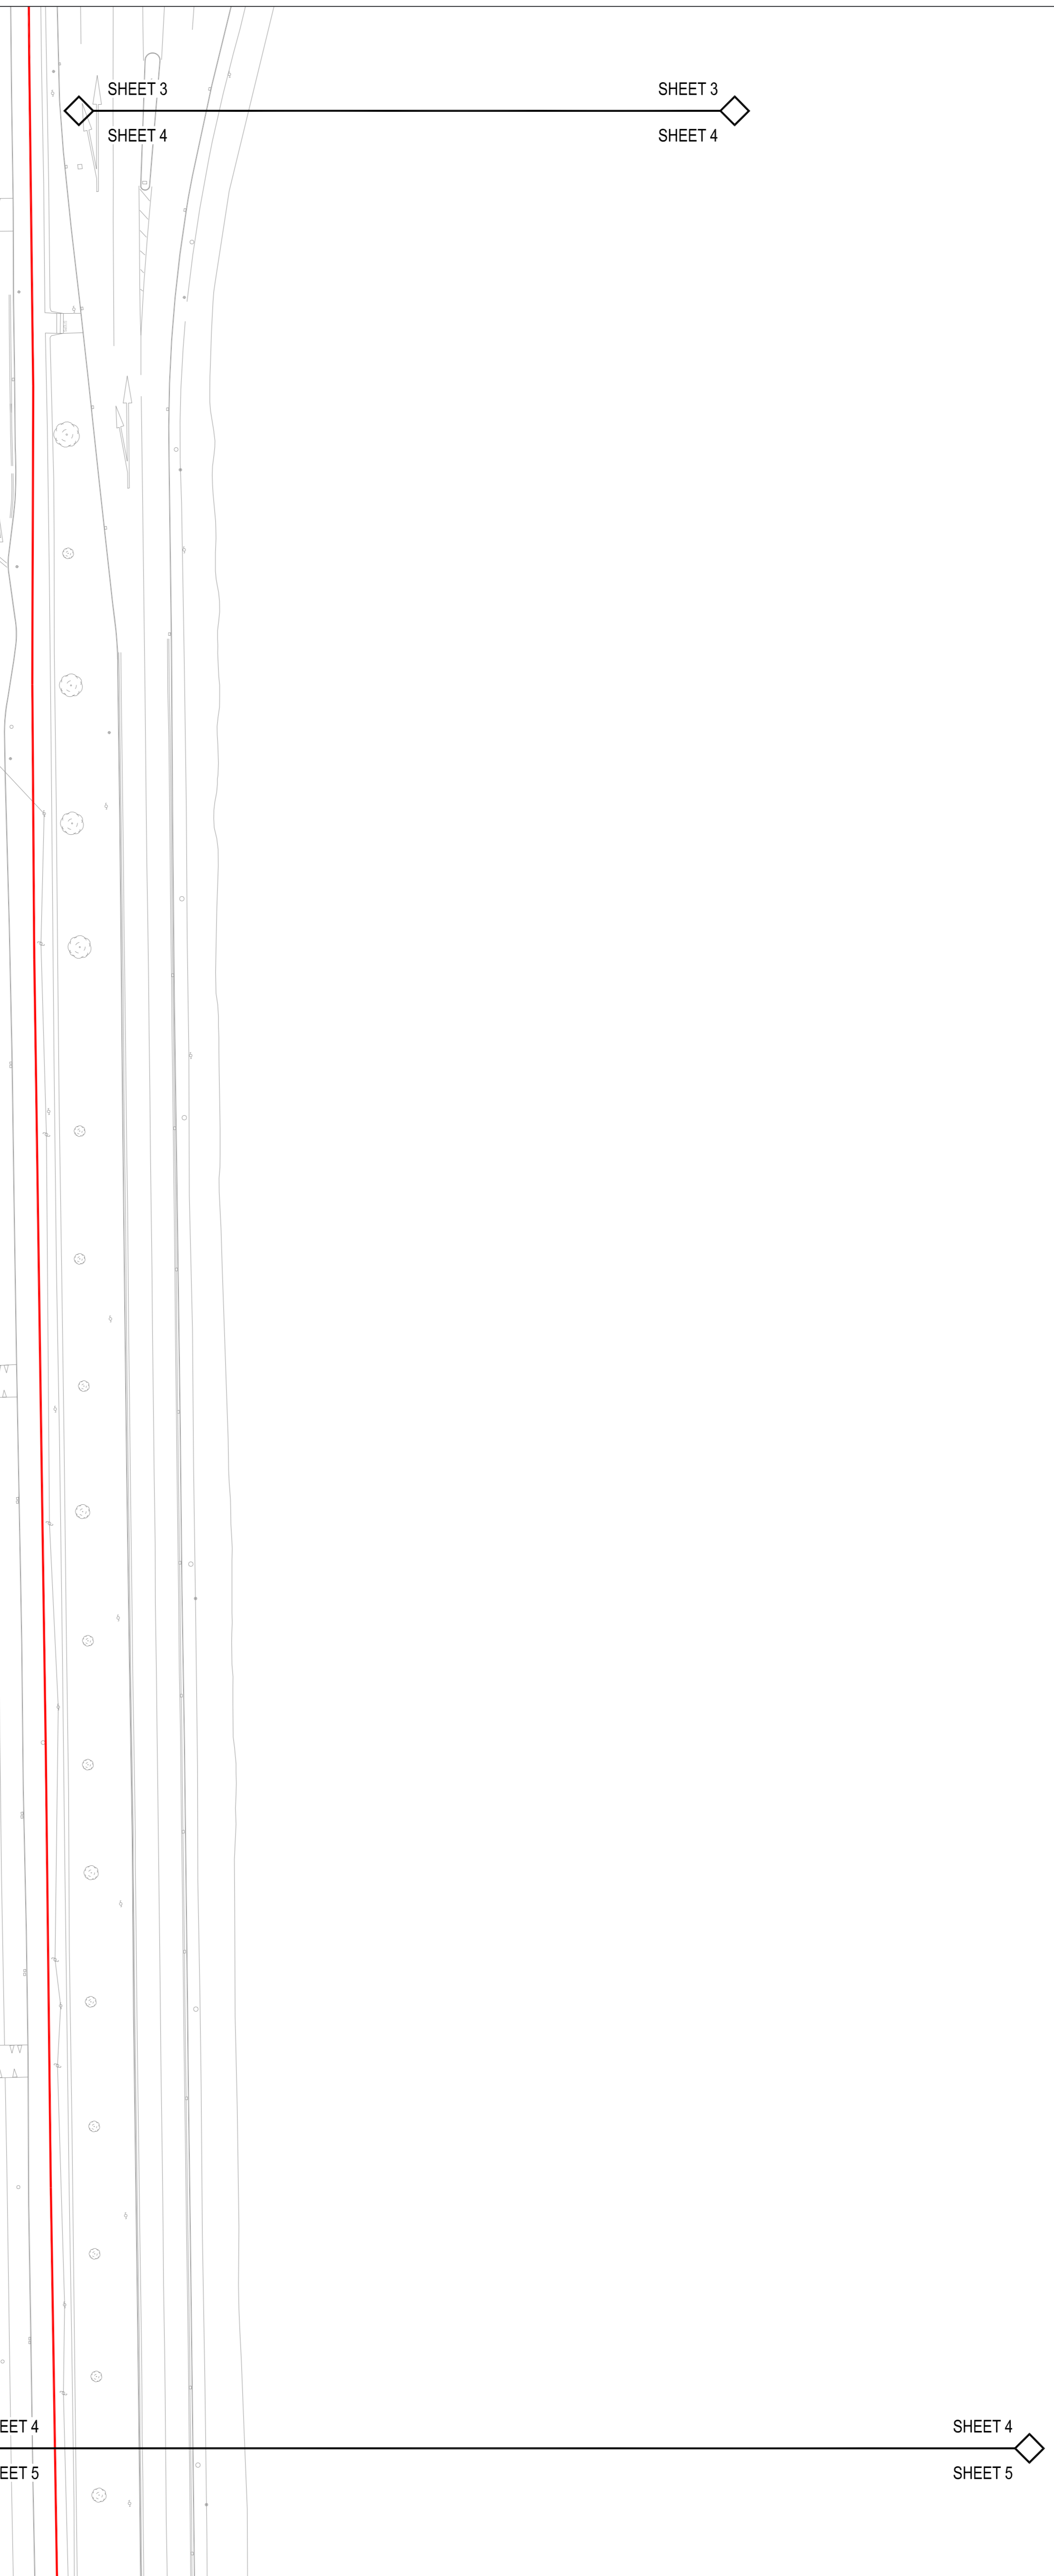

 <b>CONHLAIGHT CHALAFORT</b> <b>ATHA CLAIH DUBLIN PORT COMPANY</b>	
Client: <b>ATHA CLAIH DUBLIN PORT COMPANY</b>	
Project: <b>3FMProject</b>	
Title: <b>Roads &amp; Footways (Southern &amp; SPAR) - Existing Layout</b> <b>Sheet 4 of 16</b>	
Project Number: <b>IBH0796</b>	Sheet Size: <b>A1</b>
Drawing Number: <b>CP1901_3FM-RPS_S26-HM-XX-DR-HE-100-0005</b>	Drawing Scale: <b>1:500</b>
Drawn By: <b>AM</b>	Status: <b>S4</b>
Checked By: <b>JF</b>	Approved By: <b>CDO</b>
Date: <b>Jun 2024</b>	Revision: <b>-</b>

rev	amendments	check	date

Elmwood House T +44 (0) 28 90 667914  
 74 Boucher Road F +44 (0) 28 90 662285  
 Belfast W www.rpsgroup.com/ireland  
 BT12 6RZ E ireland@rpsgroup.com