

NOTES



1. Verifying Dimensions
The contractor shall verify dimensions against such other drawings or site conditions as pertain to this part of the work.
2. Existing Services
Any information concerning the location of existing services indicated on this drawing is intended for general guidance only. It shall be the responsibility of the contractor to determine and verify the exact horizontal and vertical alignment of all cables, pipes, etc. (both underground and overhead) before work commences.
3. Issue of Drawings
Hard copies, DWG and PDF will form a controlled issue of the drawing. All other copies (JPG, DWF etc.) are deemed to be an uncontrolled issue and any work carried out based on these files is at the recipient's own risk. The contractor shall be responsible for any subsequent loss of files. These files shall be maintained by the recipient. Listing of unredemitted measurements, compatibility issues with the recipient's software, and any errors arising when these files are used to aid the recipient's drawing production, or setting out on site.
4. OS Map Sheet No
3198-13, 3198-14, 3198-15, 3198-18, 3198-19, 3198-20, 3198-23, 3198-24, 3198-25, 3264-03, 3264-04, 3264-08, 3264-09, 3264-10, 3264-13, 3264-14, 3264-15, 3264-18, 3264-19, 3264-20, 3199-11, 3199-12, 3199-13, 3199-14, 3199-15, 3199-16, 3199-17, 3199-18, 3199-19, 3199-21, 3199-22, 3199-23, 3199-24, 3265-01, 3265-02, 3265-03, 3265-04, 3265-06, 3265-07, 3265-08, 3265-09, 3265-10, 3265-11, 3265-12, 3265-16
5. Datum: T.M

Demolition Key

- Existing One Storey Building to be demolished
- Existing Two Storey Building to be demolished
- Existing Warehouse to be demolished
- Existing Marine Structure to be demolished
- Existing Survey/OS Mapping
- Application Boundary

External Road Demolitions

Ref	Item	Approximate Dimensions From Topo Survey (2020)
26 - 31	1 Storey Building	3.1m x 2.5m
26 - 32	Substation	5.3m x 8.9m

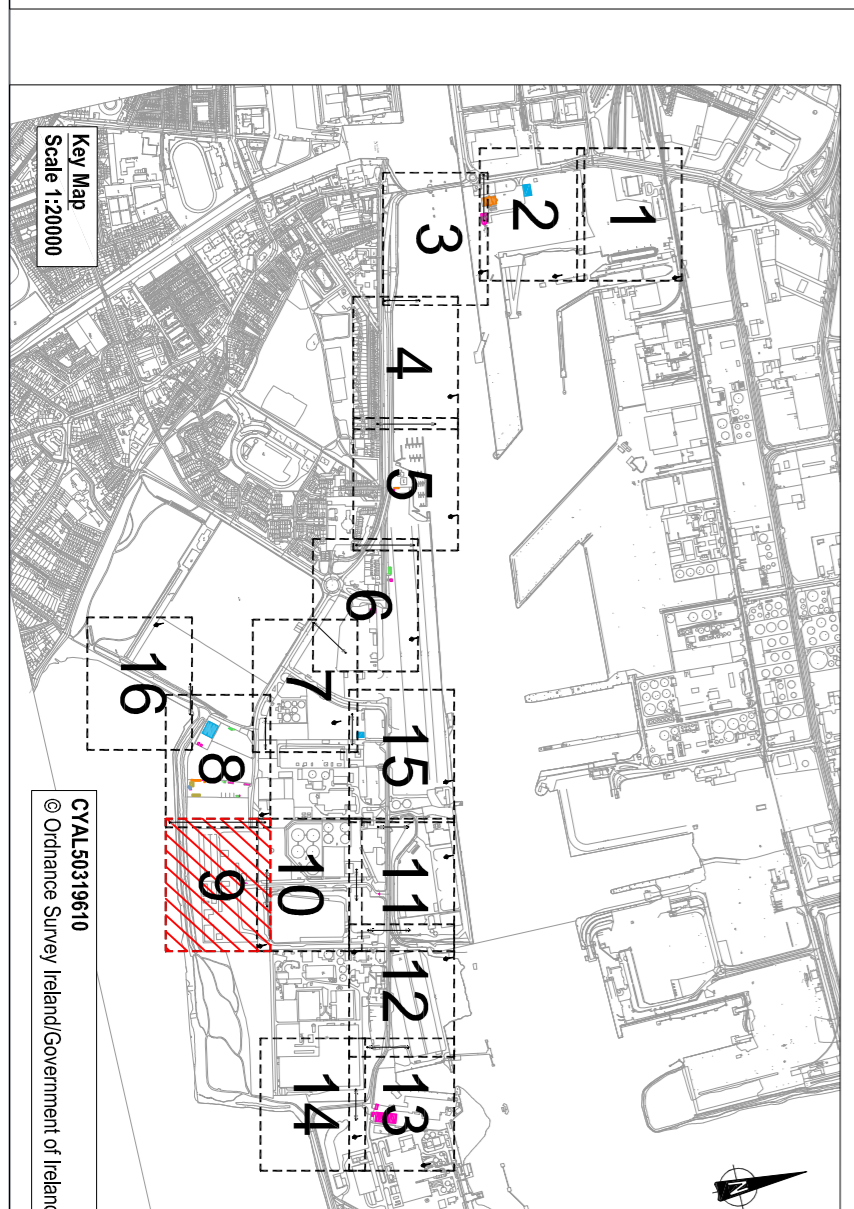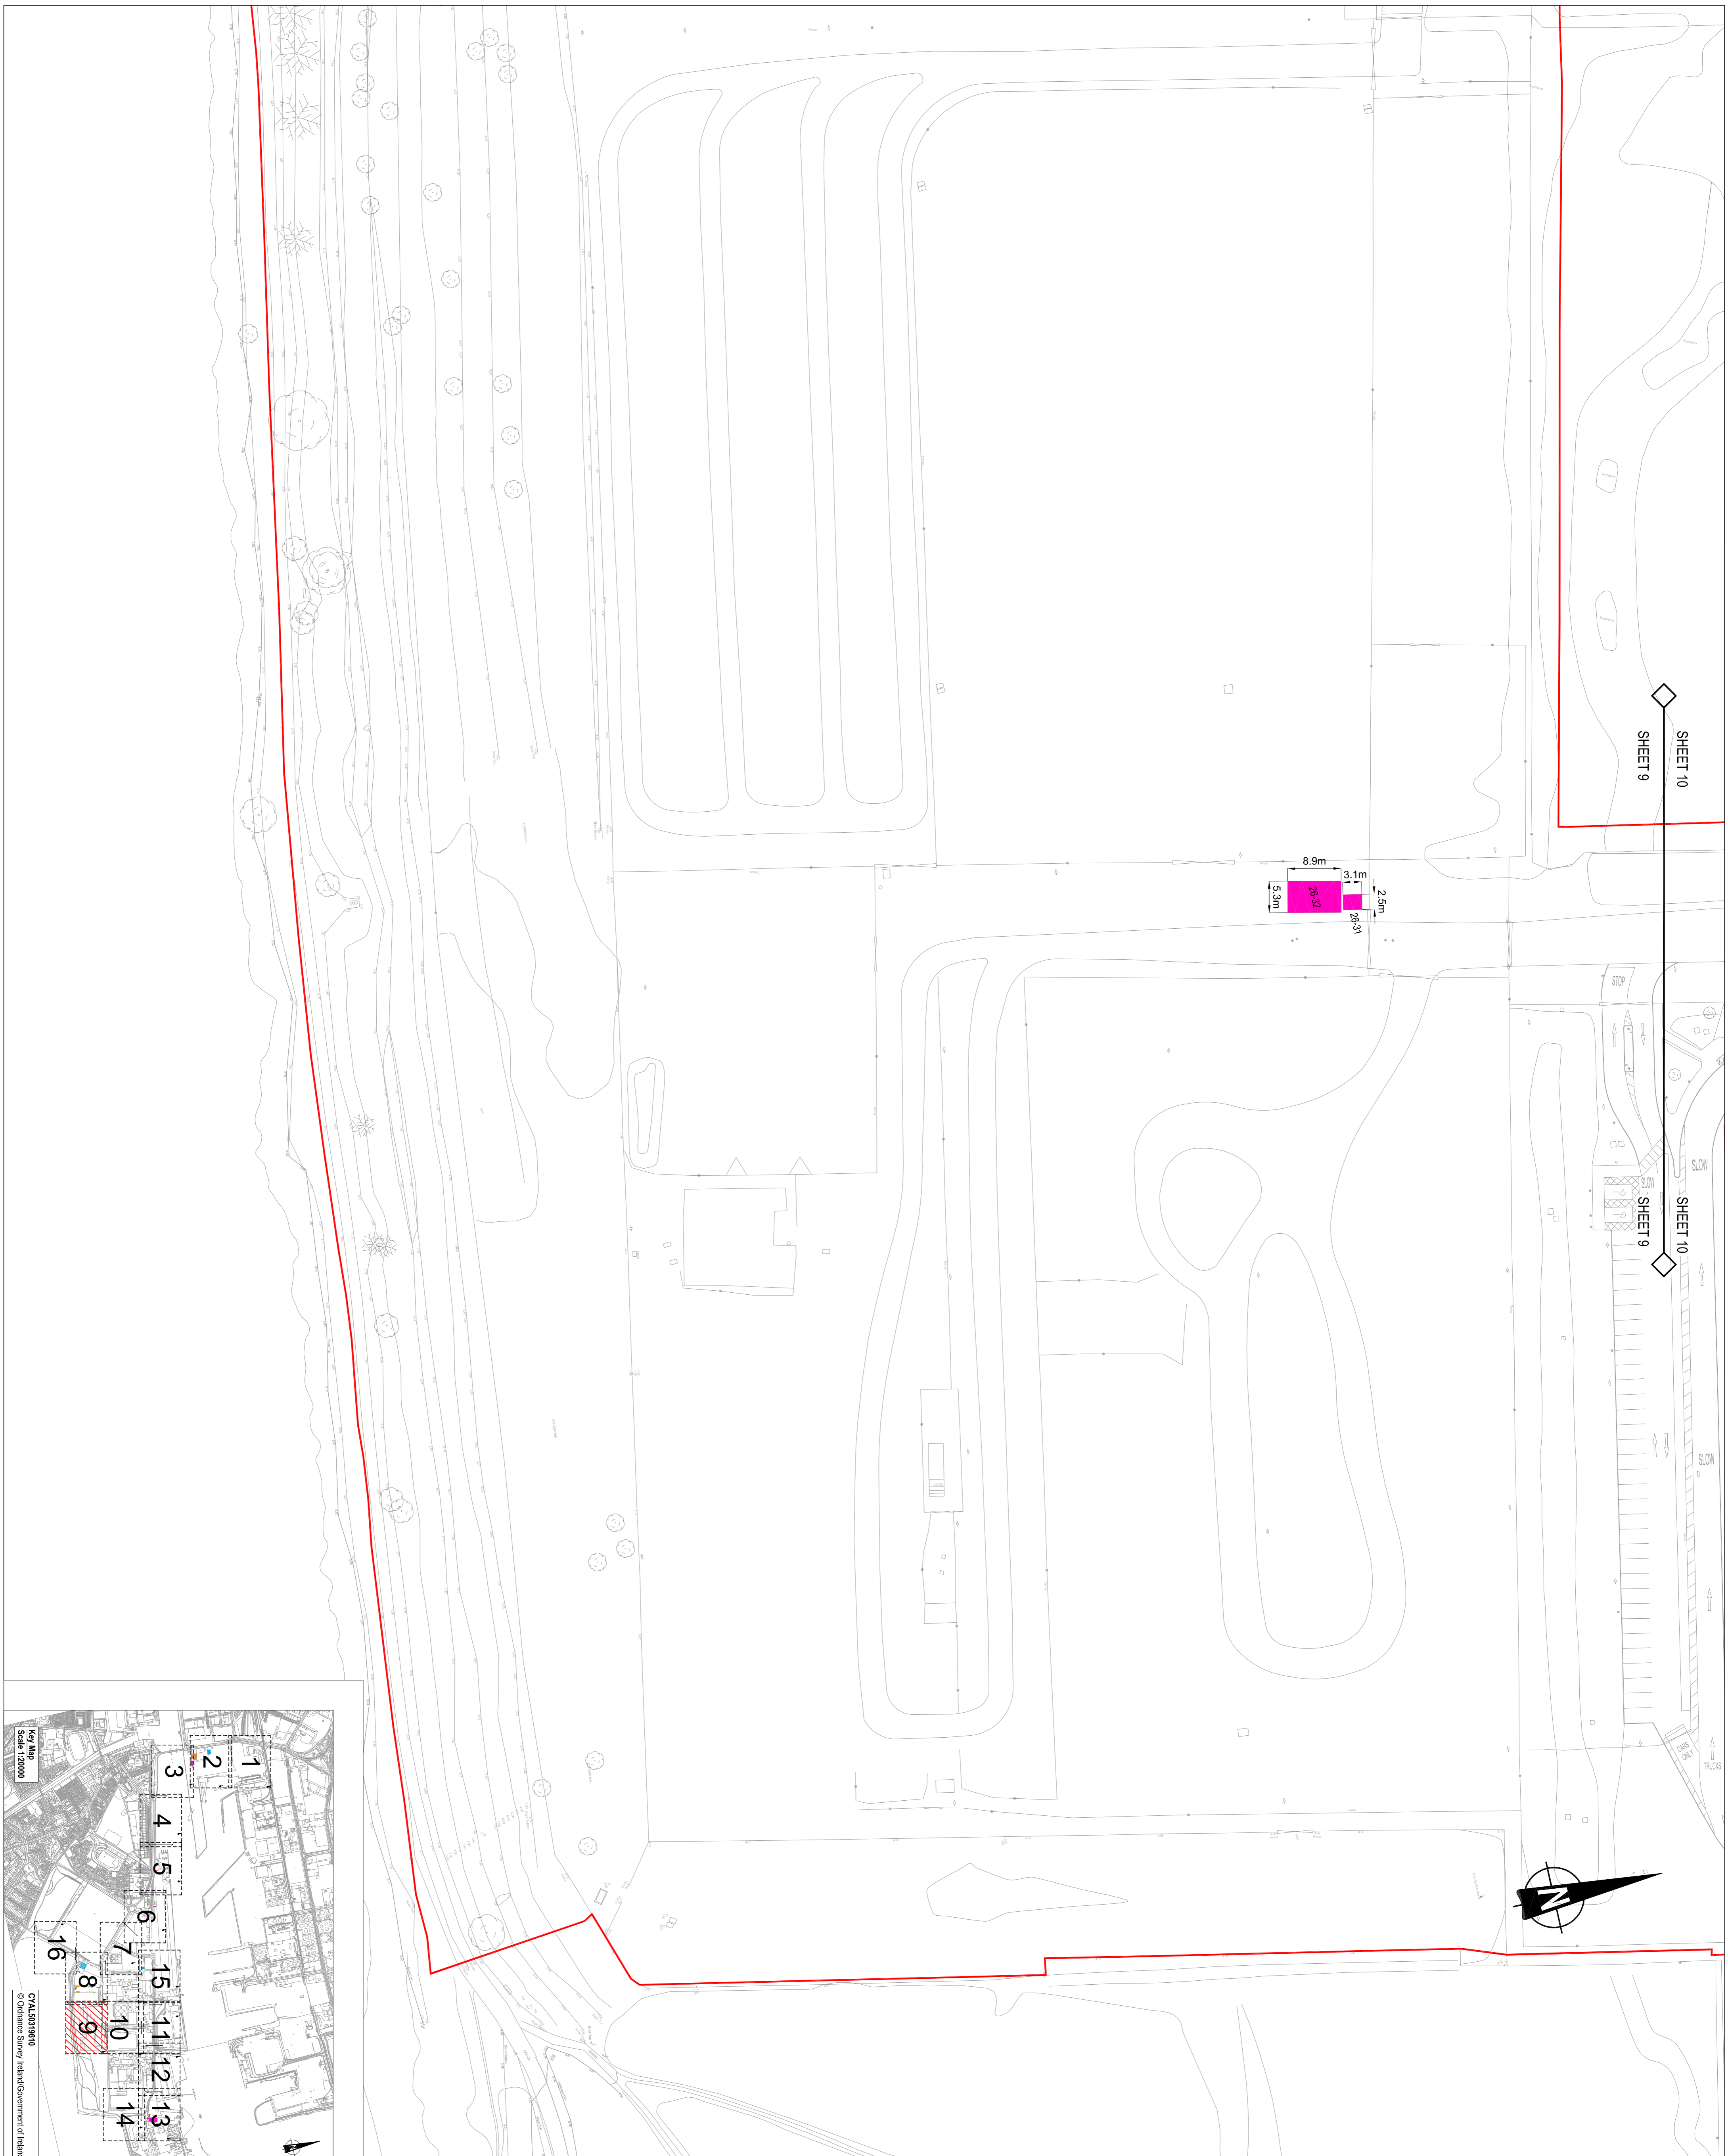

rev	amendments	check	date

rps
 Elmwood House T +44 (0) 28 90 667914
 74 Boucher Road F +44 (0) 28 90 662285
 Belfast W www.rpsgroup.com/ireland
 BT12 6RZ E ireland@rpsgroup.com

Client
CONHLAIGHT CHALAFORT
ATHA CLATH
DUBLIN PORT COMPANY

Project
3FMProject
 Riddings
 To 2020

Title
Roads & Footways (Southern & SPAR) -
Existing Layout
Sheet 9 of 16

Project Number Sheet Size Drawing Scale
 IBH0796 A1 1:500

Drawing Number
 CP1901_3FM-RPS_S26-HML-XX-DR-HE-100-0010

Drawn By Status Revision
 AM S4 -

Checked By Approved By Date
 JF CDO Jun 2024