

NOTES

- Verfying Dimensions**
The contractor shall verify dimensions against such other drawings or site conditions as pertain to this part of the work.
- Existing Services**
Any information concerning the location of existing services indicated on this drawing is intended for general guidance only. It shall be the responsibility of the contractor to determine and verify the exact horizontal and vertical alignment of all cables, pipes, etc. (both underground and overhead) before work commences.
- Issue of Drawings**
Hard copies, DWG and PDF will form a controlled issue of the drawing. All other copies (orig. pdf etc.) are deemed to be an uncontrolled issue and any work carried out based on these files is at the recipient's own risk. Any work carried out based on these files is at the recipient's own risk. These files shall be transmitted to any recipient using a secure method. The recipient shall be responsible for ensuring the integrity of undisturbed measurements, compatibility issues with the recipient's software, and any errors arising when these files are used to aid the recipient's drawing production, or setting out on site.
- OS Map Sheet No**
3198-13, 3198-14, 3198-15, 3198-18, 3198-19, 3198-20, 3198-23, 3198-24, 3198-25, 3264-03, 3264-04, 3264-05, 3264-08, 3264-09, 3264-10, 3264-13, 3264-14, 3264-15, 3264-18, 3264-19, 3264-20, 3198-11, 3198-12, 3198-13, 3198-14, 3198-15, 3198-16, 3198-17, 3198-18, 3198-19, 3198-21, 3198-22, 3198-23, 3198-24, 3265-01, 3265-02, 3265-03, 3265-04, 3265-05, 3265-07, 3265-08, 3265-09, 3265-10, 3265-11, 3265-12, 3265-16
- Datum: T.M**

Demolition Key

- Existing One Storey Building to be demolished
- Existing Two Storey Building to be demolished
- Existing Warehouse to be demolished
- Existing Marine Structure to be demolished
- Existing Survey/OS Mapping
- Application Boundary

External Road Demolitions

Ref	Item	Approximate Dimensions from Topo Survey (2020)
26 - 34	1 Storey Building	6.4m x 14.0m
26 - 35	1 Storey Building	10.7m x 7.2m
26 - 36	1 Storey Building	55.5m x 24.6m

Client
RPS
 Elmwood House
 74 Boucher Road
 Belfast
 BT12 6NZ
 T +44 (0) 28 90 667914
 F +44 (0) 28 90 662285
 W www.rpsgroup.com/ireland
 E ireland@rpsgroup.com

Project
3FMProject
 Athlone
 20250

Client
CONHLAIGHT CHALAFORT
ATHA CLAIH
DUBLIN PORT COMPANY


Title
 Roads & Footways (Southern & SPAR) - Existing Layout
 Sheet 13 of 16

Project Number	Sheet Size	Drawing Scale
IBH0796	A1	1:500

Drawing Number
 CP1901_3FM-RPS_S26-HM-XX-DR-HE-100-0014

Drawn By	Status	Revision
AM	S4	-

Checked By	Approved By	Date
JF	CDO	Jun 2024

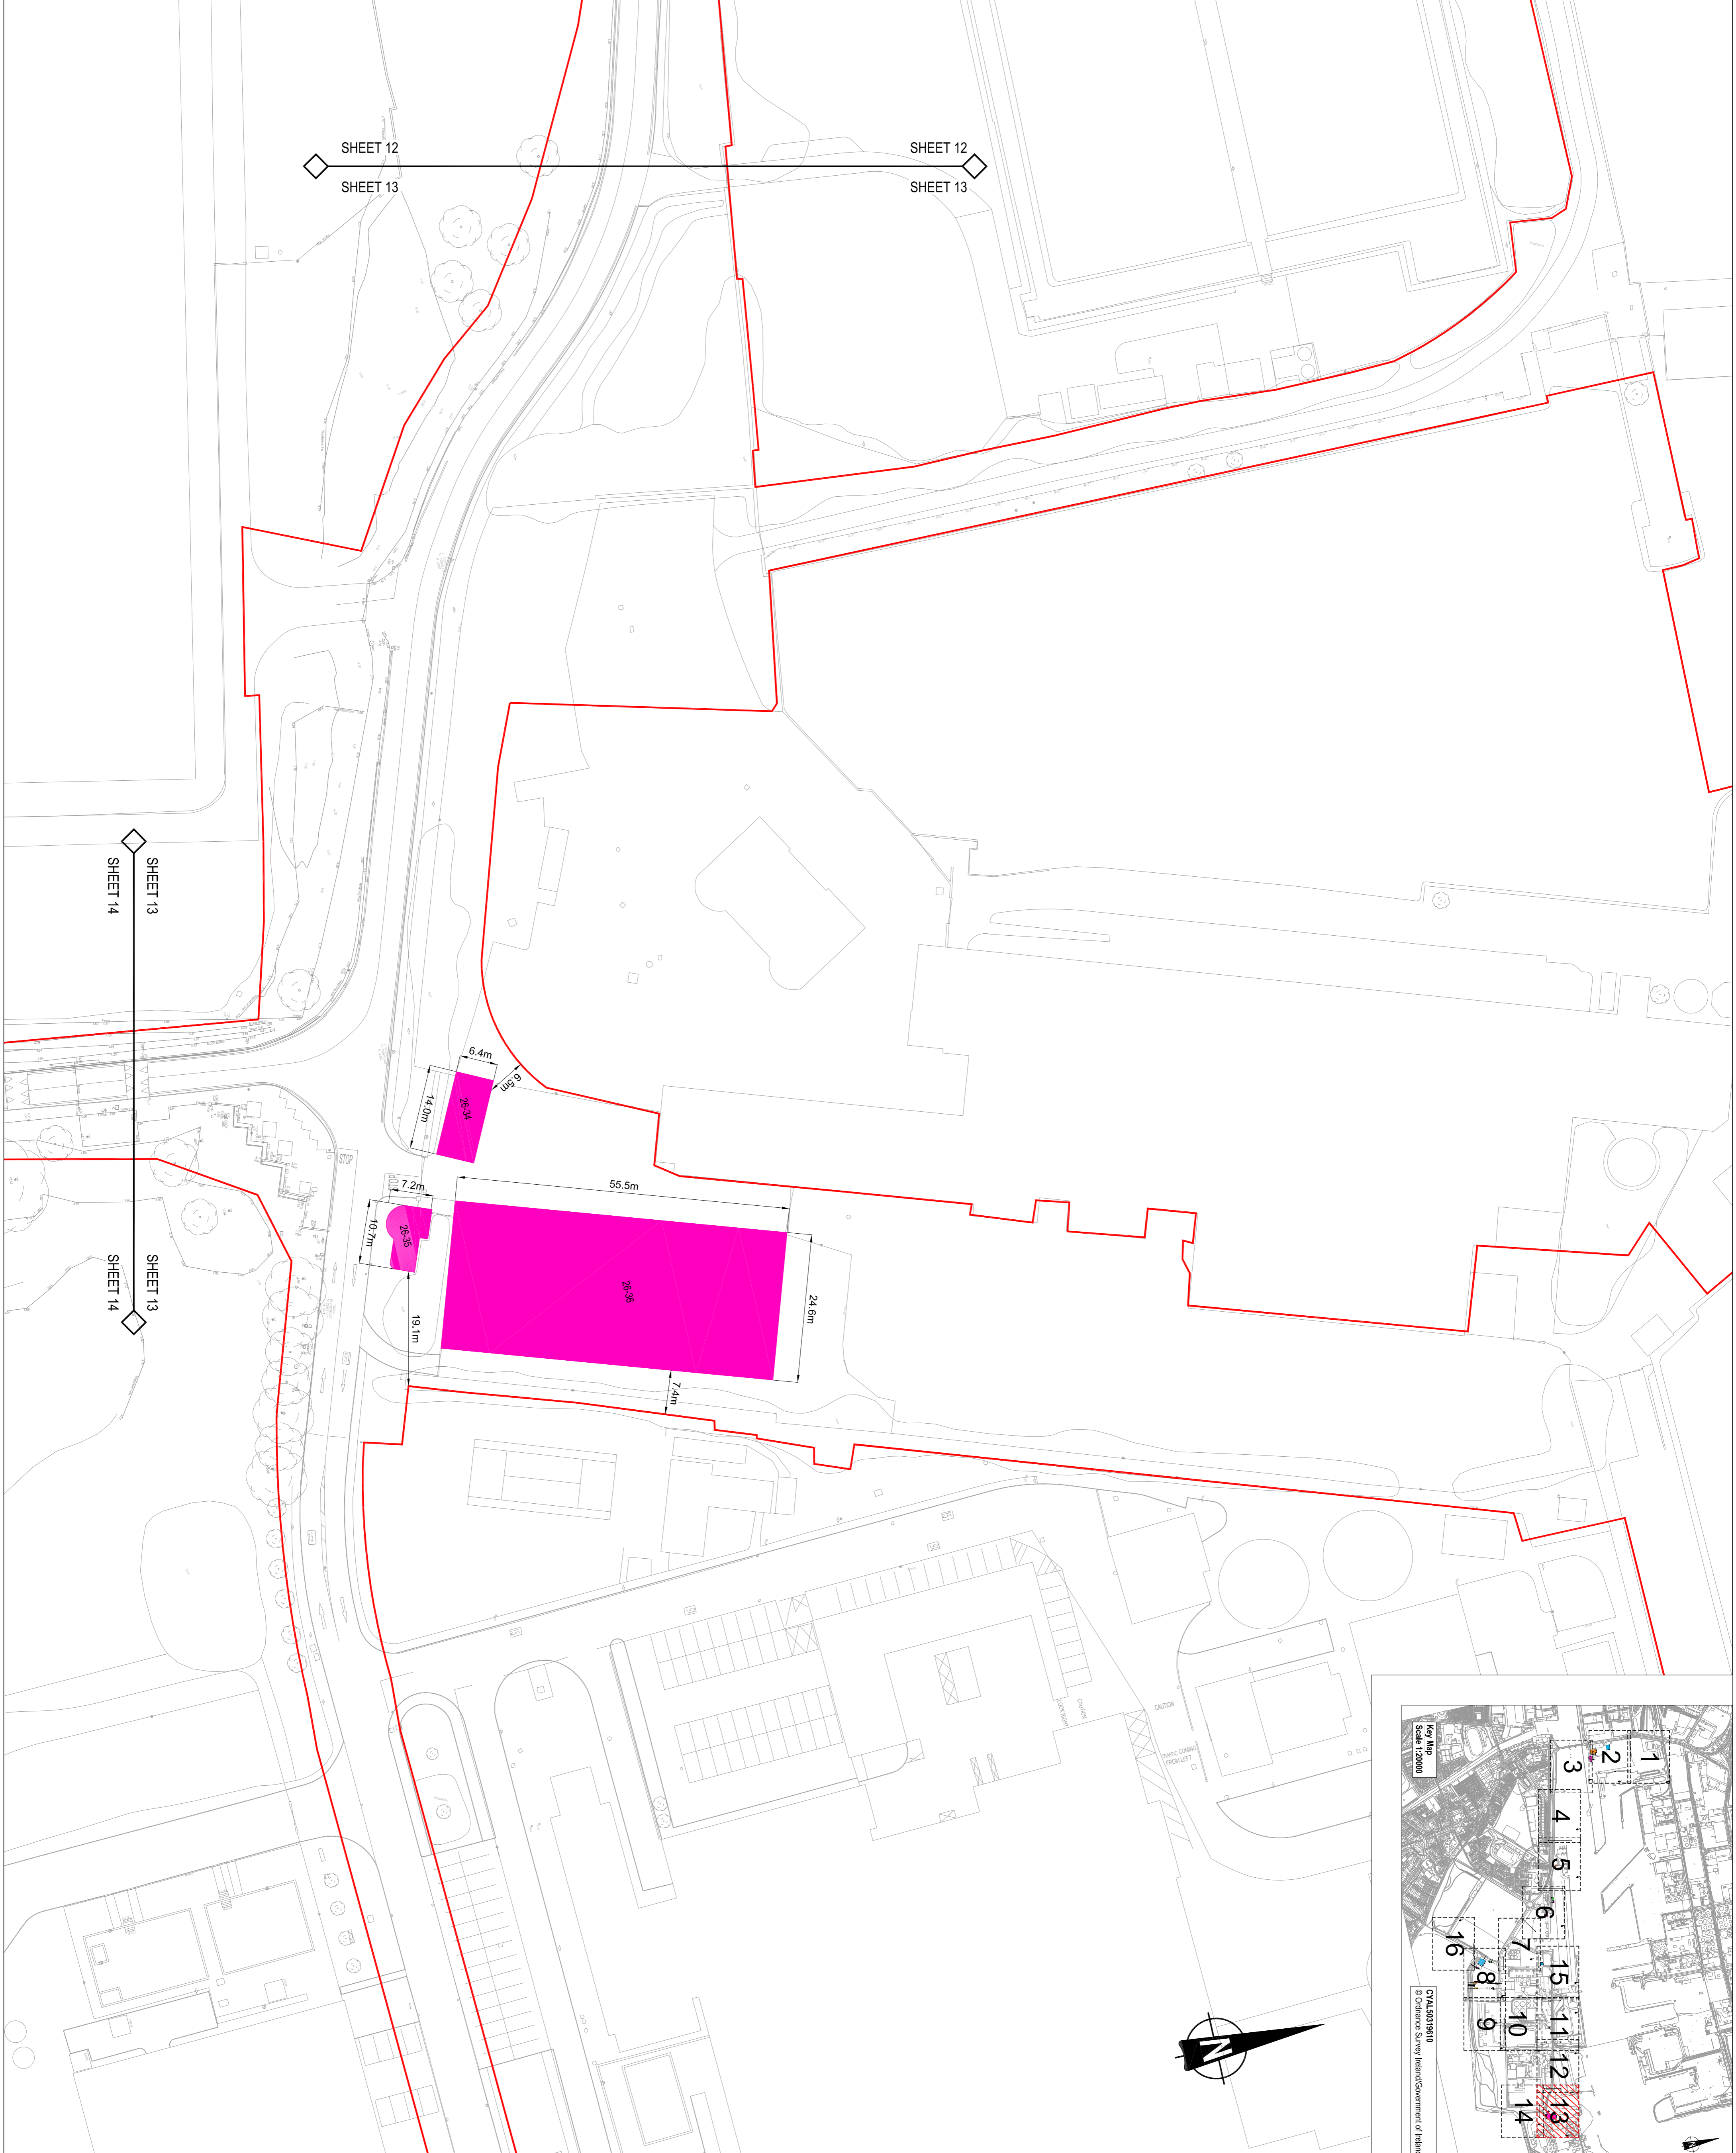

SHEET 12
 SHEET 13

SHEET 13
 SHEET 14

SHEET 13
 SHEET 14