


01. SECTION AA SCALE 1:100

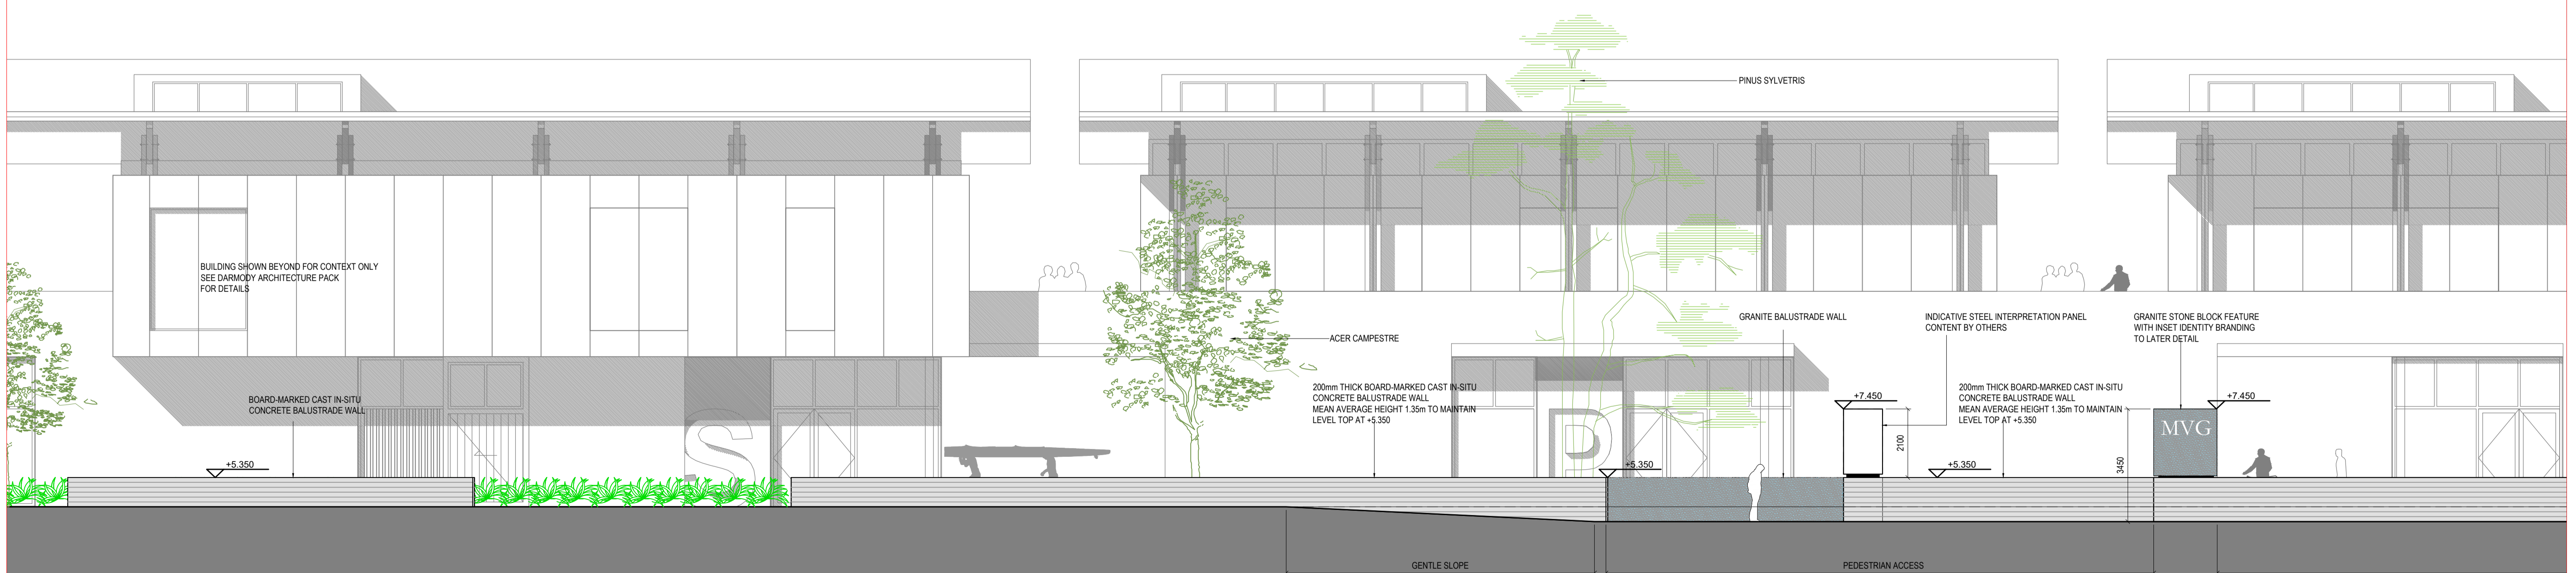

02. SECTION BB, SCALE 1:100

ISSUE	DATE	DESCRIPTION	REVISIONS	DATE	BY	DESCRIPTION
	11/07/2024	ISSUED FOR PLANNING	A	-	-	-

PLANNING

figured dimensions only to be used do not scale from drawing all dimensions to be checked on site with the architect to be notified of any discrepancies. all copyright reserved

PROJECT	Dwg. Title	ACTIVE-TRAVEL-ROUTE: PROPOSED SECTIONS-AA-&BB-STOP-POINT-B	TTT - thirtythreetrees
3FM-PROJECT	DRN/CKD	FMJS	77 MERRION SQUARE, DUBLIN 2
CLIENT DUBLIN-PORT-COMPANY	Dwg. No.	33-P-201	telephone + 353 1.507 9161
Job No. 2212	Date	12.06.23	e-mail office@thirtythreetrees.com
Scale 1:100@A1			website www.thirtythreetrees.com